

**GOSSNER EVANGELICAL – LUTHERAN CHURCH
IN CHOTANAGPUR AND ASSAM**

GELC ARCHIVE

Signature: **GELC-A_001_0878**

Classification:

Original File No:

Title

GELC CONSTRUCTION COMMITTEE

Volume:

Running from year: 1986 till year: 1987

Content:

- Letter to the Builders' Enterprises for sanitary & water supply works from Secretary, P.Topno
- Letter to the Secretary for introduction of AIR SAHARA Fan from Area Field Manager,Patna.
- Map for womens' hostel for Gossner College.
- Notice for meeting from P.Topno

1986-87

• G.E.L.C. Construction
Committee.
Notices for meetings

33

CONSTRUCTION

WOMEN'S HOSTEL FOR GOSSNICK
COLLECTOR'S G. E. & CHURCH. ABHETHI

OFFICE OF THE BOARD OF PROPERTIES

G. E. L. CHURCH IN CHOTANAGPUR AND ASSAM

(Registered Under Societies Registration Act. XXI of 1860)

Head Office

G. E. L. CHURCH
RANCHI, BIHAR/INDIA
Phone 23358

OLV

Ref. 264/87/constn. 14

Dated 13.1.1987 198

The Builders Enterprises
14, Purulia Road
Ranchi.

Dear Sirs,

Sub: Sanitary and Water supply works for multi-purpose
building.

to approve
I am pleased/the rates quoted by you for the above work as
forwarded to me by Mr. D.K. Biswas, our Architect. You are requested
to start the work in accordance with your quotation. I am herewith
enclosing 2 copies of the drawings prepared by our Architect.
For further drawings or clarification, you may contact directly to
our Architect.

Thanking you,

Yours faithfully,

(P. TOPNO)
SECRETARY

cc: Mr. D.K. Biswas
Architect
Bariatu Road
Ranchi - for information.



SAHARA INDIA MARKETING

B. O. : D-71, SRI KRISHNA RURU, PATNA - 800001

Our Ref. : MKTG/PAT/138/86
Your Ref.:

Chotanagar Committee
S. F. C. 51286
Dated : 25.11.86

To,

The Secretary,
K.S.S.
G.E.L. Church in Chhotanagpur & Assam
Ranchi.

Dear Sir,

We have come to know that a Shoping Complex is under construction in your church.

We introduce ourselves as a manufacturer of Fans in the name of " AIR SAHARA FAN ". The quality of fans are on ISI standard in different sizes and models.

Please find herewith a liflets of our fans and the details terms and conditions as well as discount, will be sent to you after hearing from your side.

Assuring of our best services all the time.


Thanking you.

Yours faithfully,

S. K. Barla
(S. K. BARLA)


Area Field Manager, Patna.




Copy to:- Area Sales Incharge is advised
to contact while visiting Ranchi.

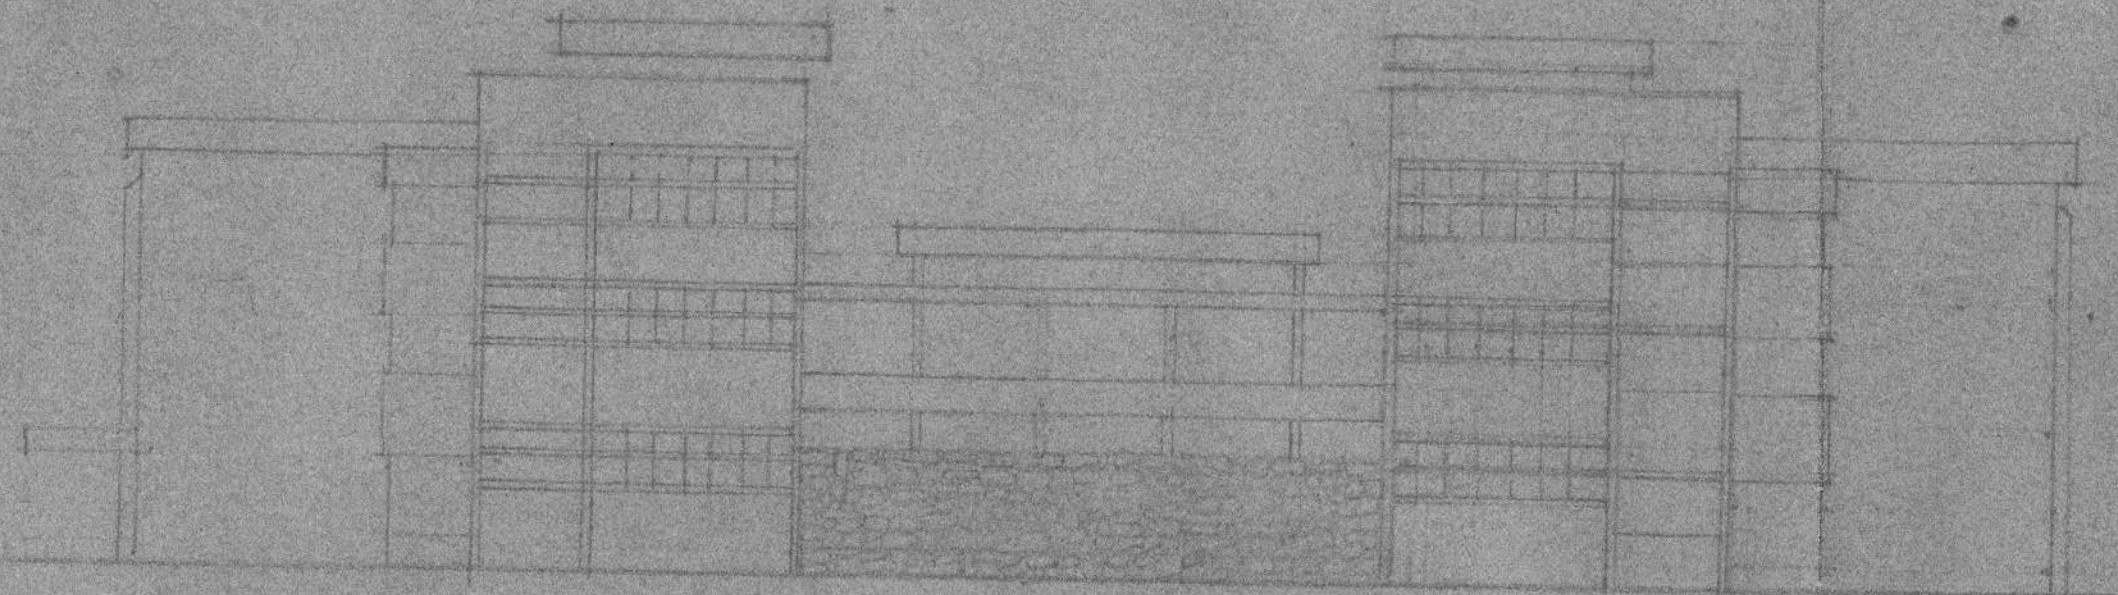

RIGHT SIDE ELEVATION


TYPICAL

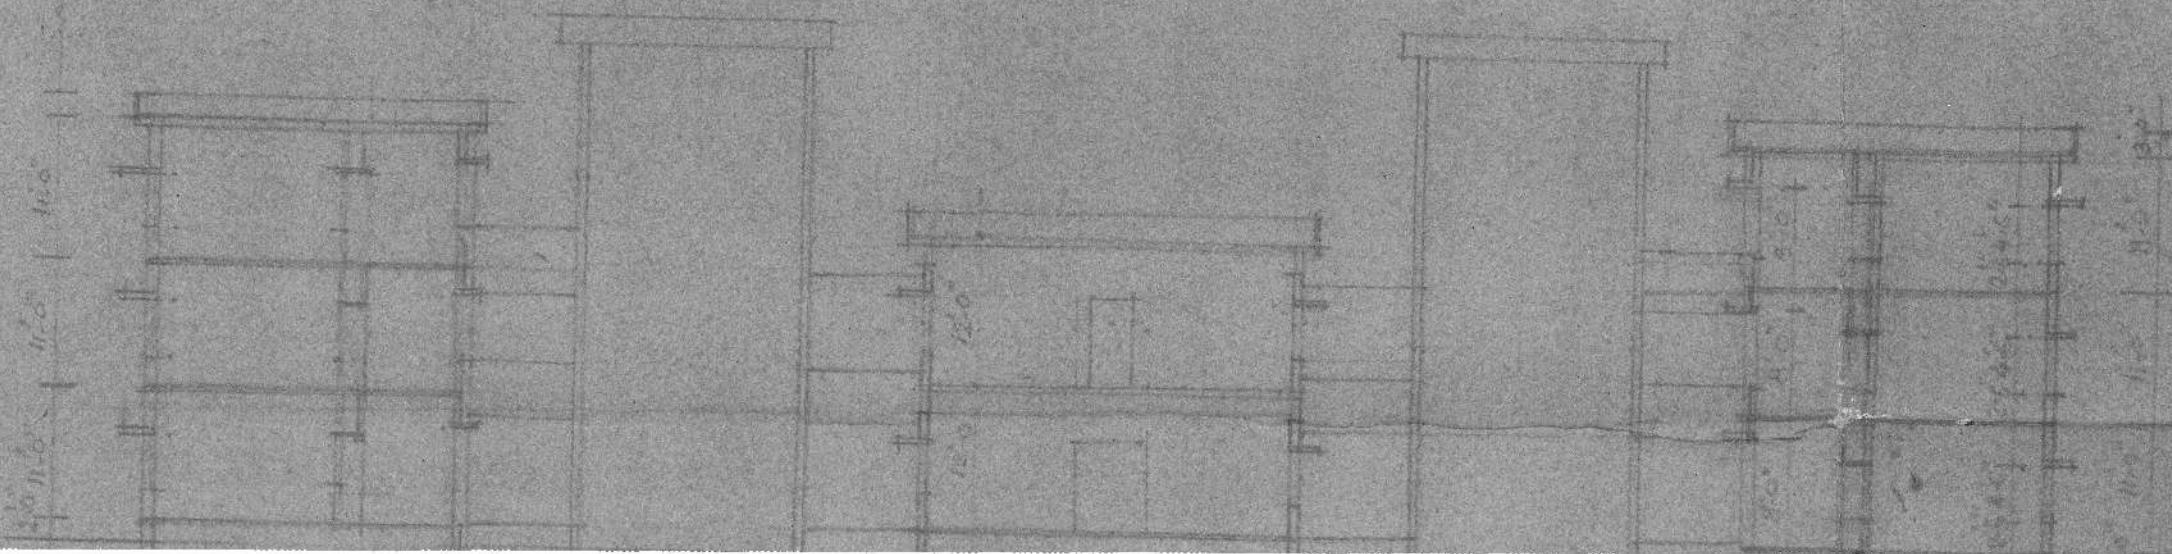

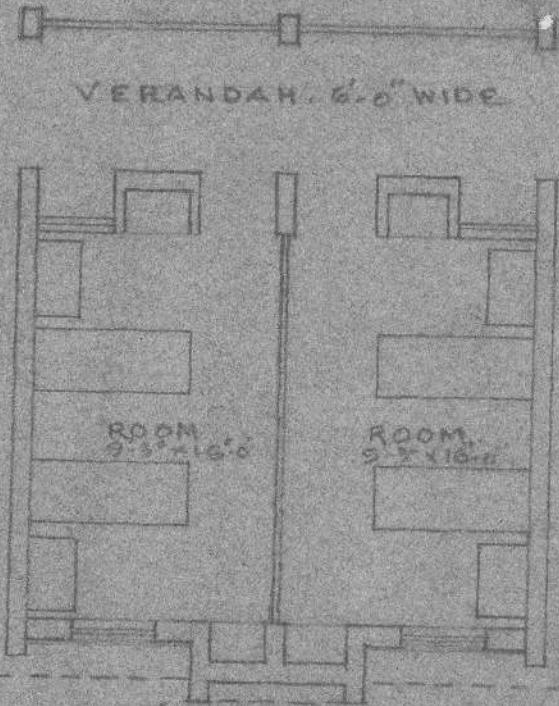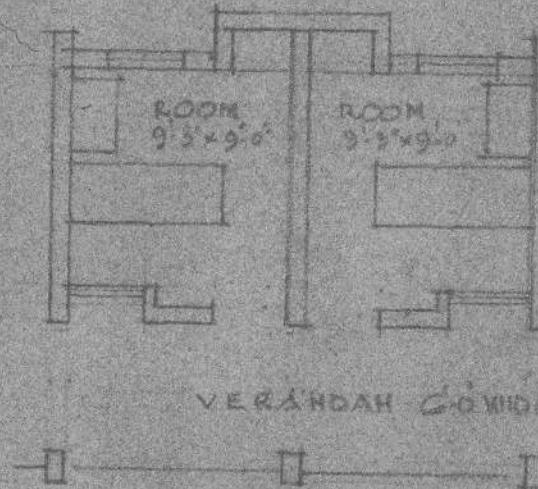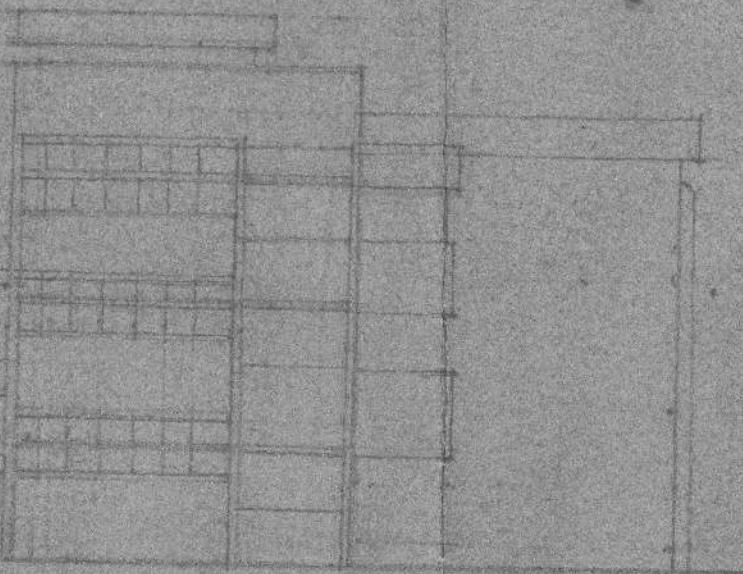

TYPICAL SINGLE SEATED ROOM.

TYPICAL TWO SEATED ROOM.

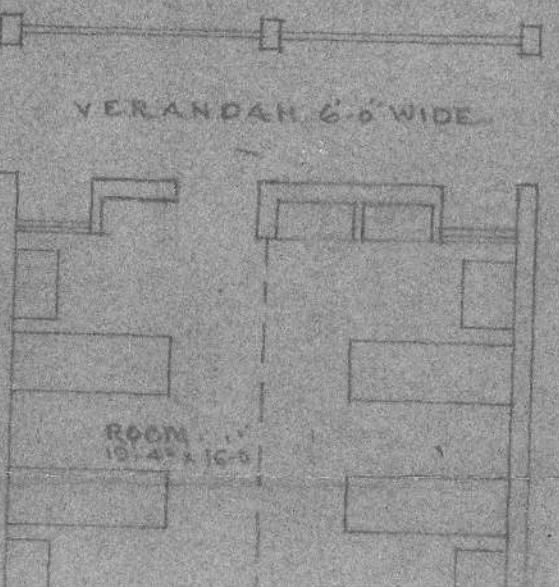


VERANDAH 6'-0" WIDE

ROOM
9'-0" x 9'-0"



ROOM
9'-0" x 16'-0"

ROOM
10'-0" x 16'-0"

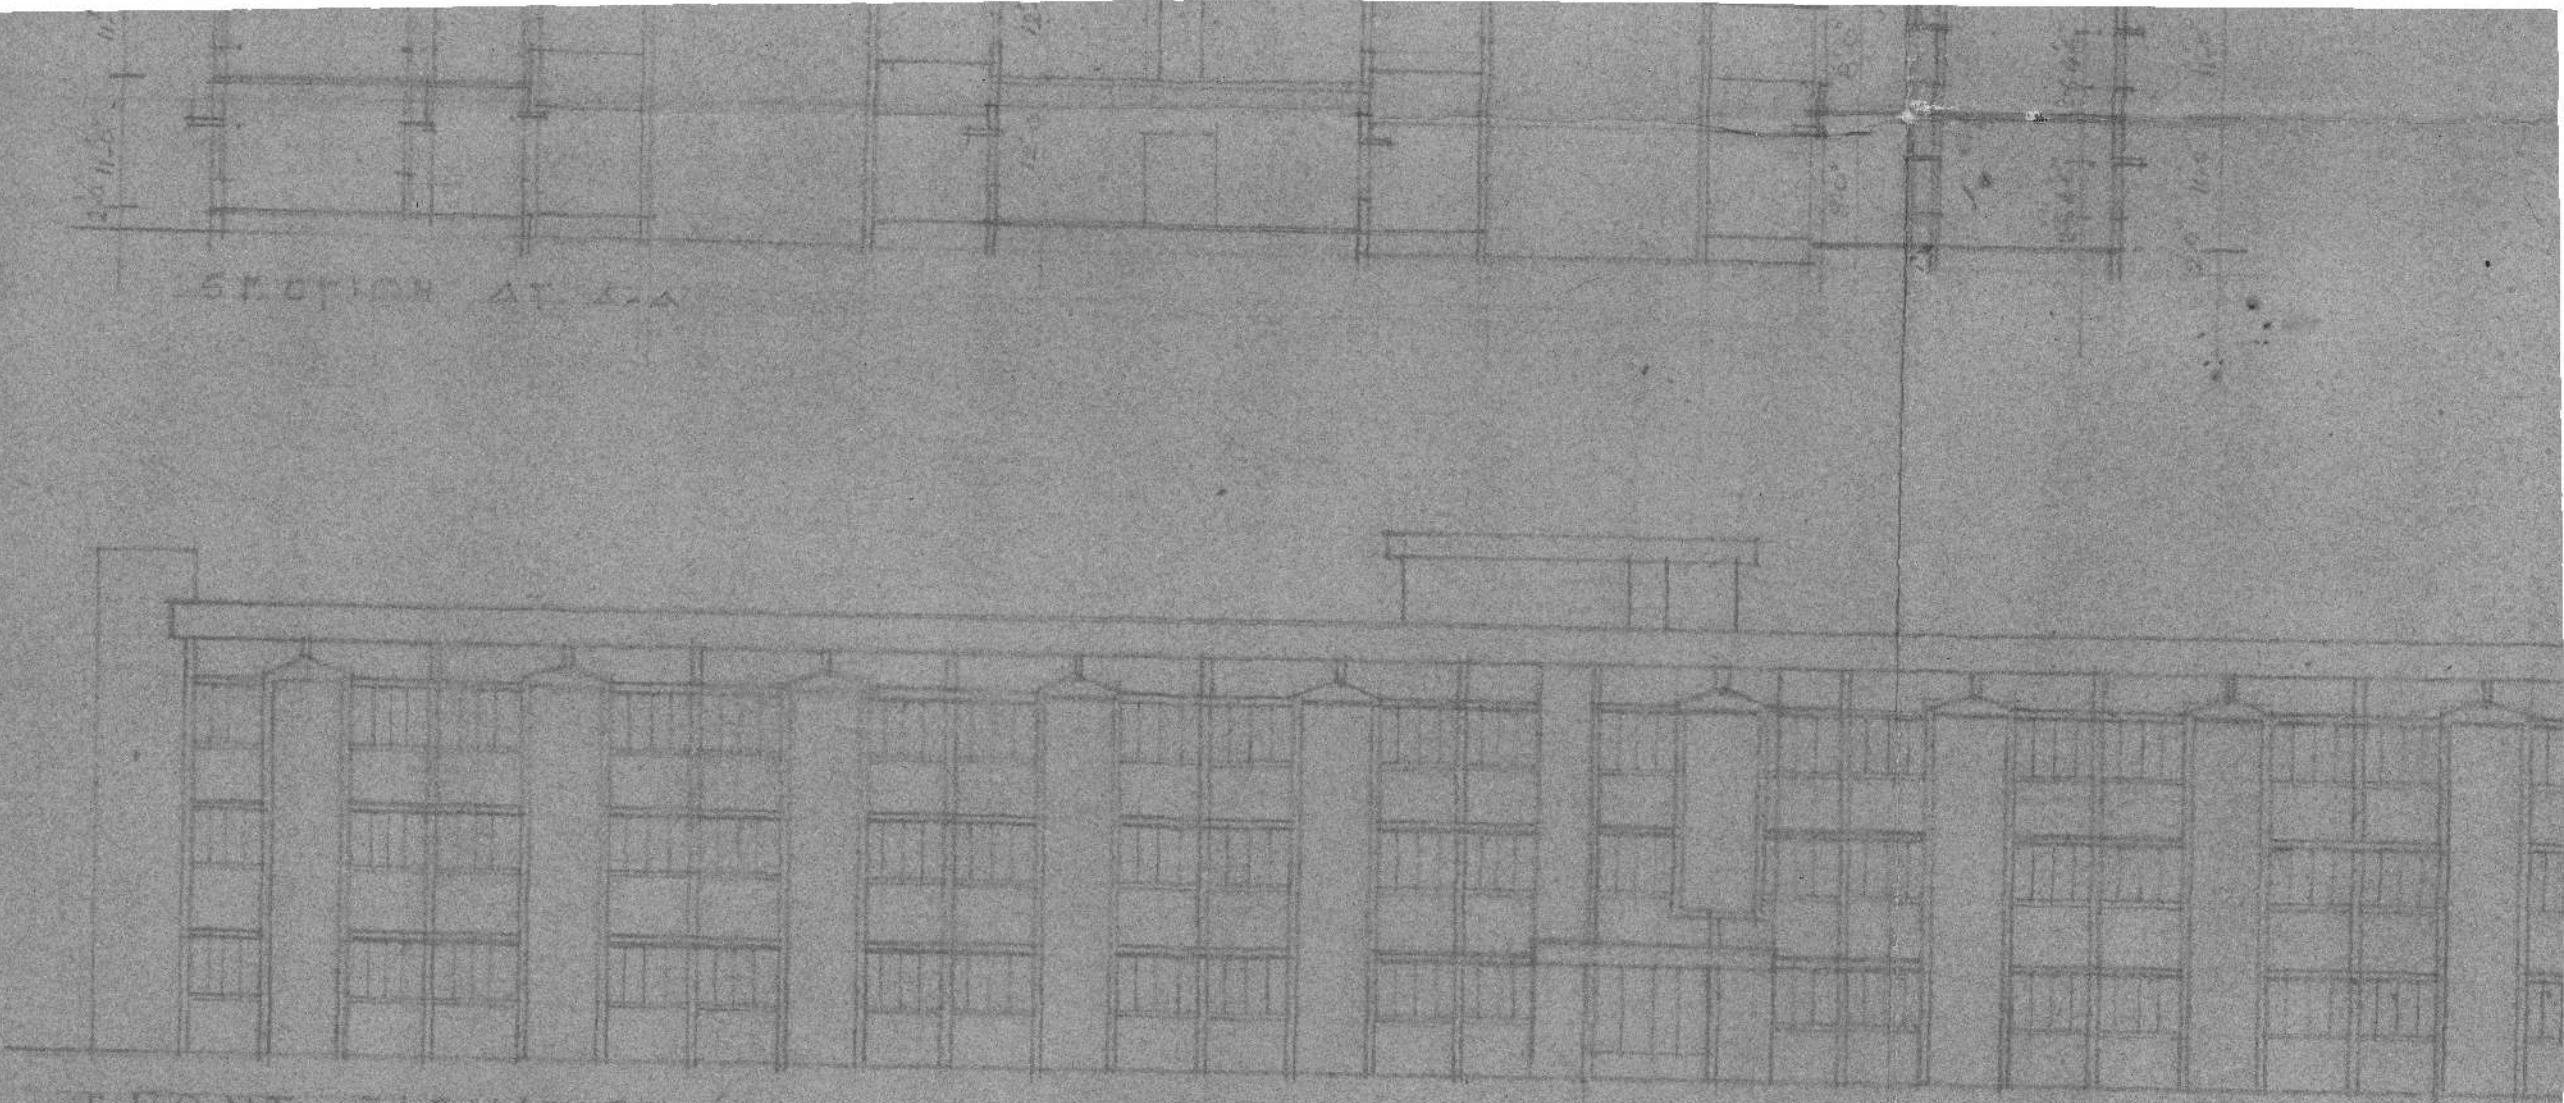

FRONT ELEVATION (SOUTH)

PROPOSED 200 SEATED WOMEN'S HOSTEL FOR
GOSNER COLLEGE, G.E.L. CHURCH COMPOUND, RANCHI.
SCALE- 1:160 DATE- 23.9.1987

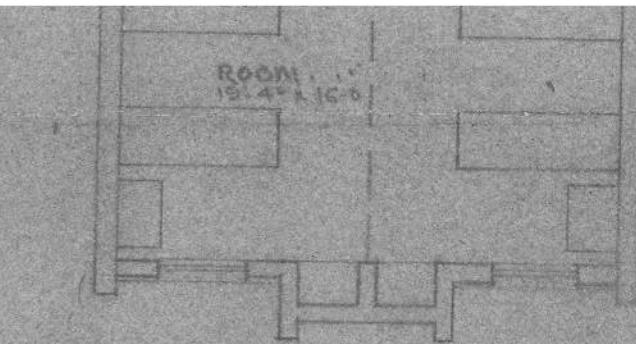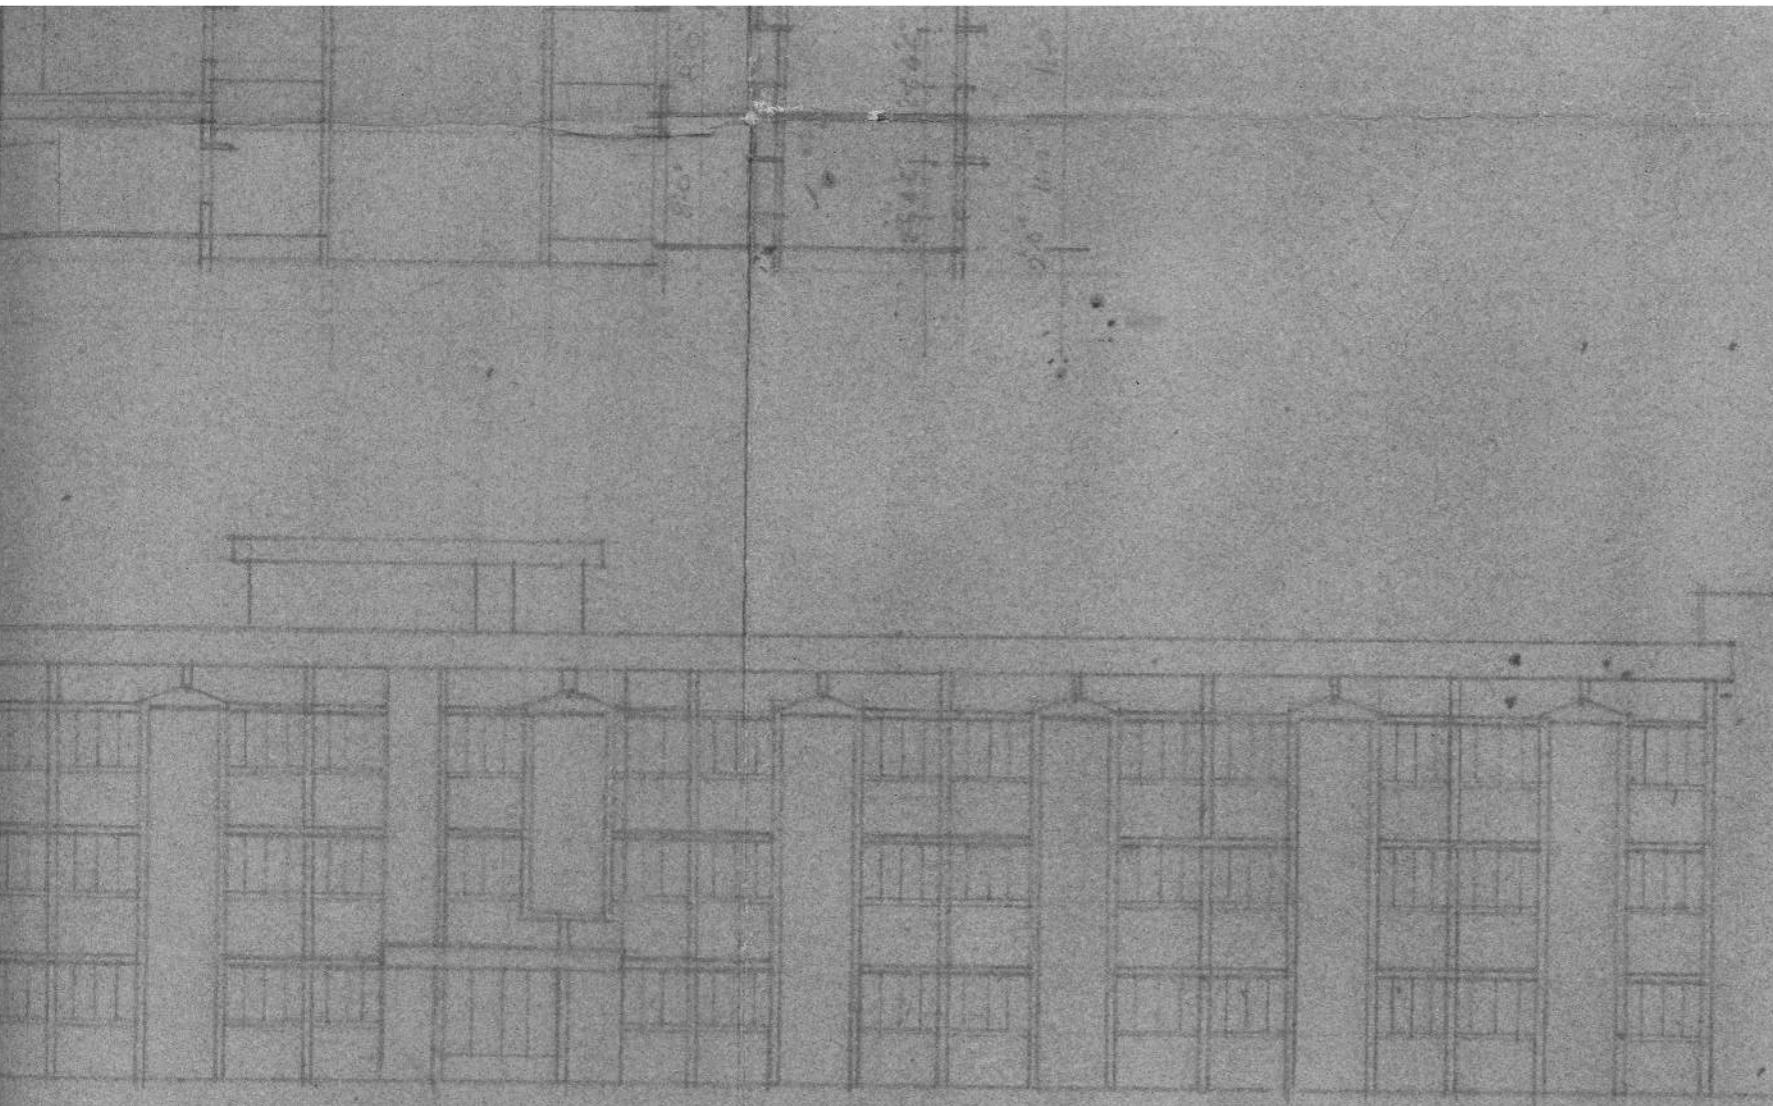

TYPICAL FOUR SEATED ROOM


HOSTEL FOR
RCH COMPOUND, RANCHI.

D. K. BISHWAS AND PARTNERS
REGISTERED ARCHITECTS
TOWN PLANNERS AND
ESTATE AGENTS
RANCHI TOWN, RANCHI


SINGLE SEATED ROOM - 12' 0"

4-SEATED ROOM - 18' 0"

A

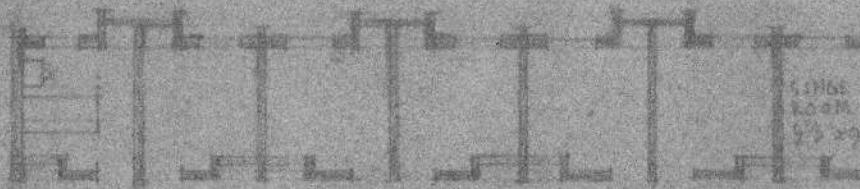


VERANDAH 6' 0" WIDE

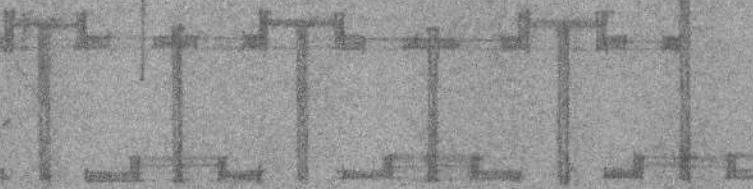



5-SEATED
ROOM 10' 0"
WIDE - 12' 0"

VERANDAH 6' 0" WIDE

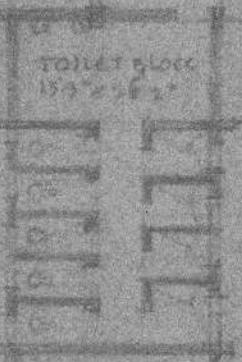

TOILET 3' 0"
WIDE - 12' 0"

OPEN TO SKY COURTYARD

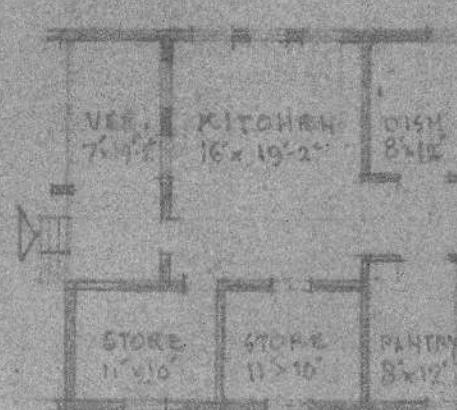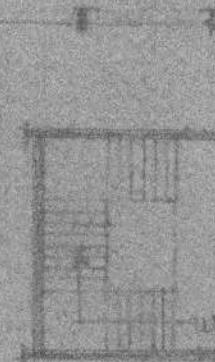

VER.


7' 0"

KITCHEN

16' 0" x 10' 2"

SINK

8' 0"

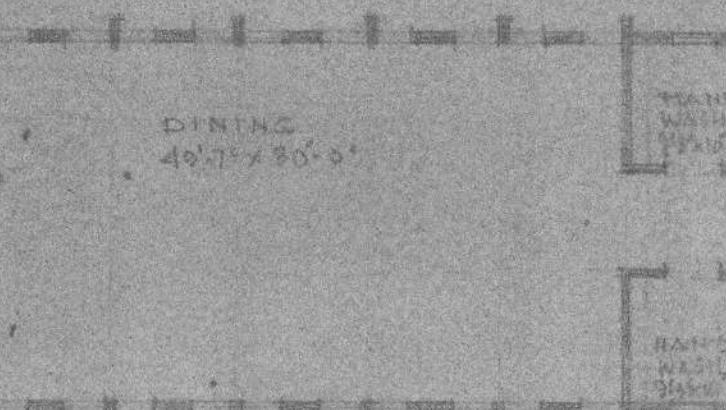

DINING

10' 2" x 10' 0"

HAND
WASH

6' 0" x 8' 0"

STORE

11' 0"

STOVE

10' 0"

PANTRY

8' 0" x 12'

UNCOVERED OPEN TO SKY PLAY SPACE
12' 10" x 10' 10"

4-SEATED ROOM 4 NOS

4-SEATED
COMBINED
10'-0" x 10'-0"

INFERIOR
10'-0" x 10'-0"

VERANDA 6'-0" WIDE

TOILET/LOCK
10'-0" x 10'-0"

INDOOR OPEN TO SKY PLAY SPACE
10'-10" x 10'-10"

PLATFORM

ACCOMMODATION IN GROUND FLOOR

SINGLE SEATED ROOM

12 NOS -

12 PERSON

DOUBLE SEATED ROOM

10 NOS -

20 PERSON

FOUR SEATED ROOM

9 NOS -


32 PERSON


64 PERSON

PLINTH AREA

16 ROOMS & OFFICES 11737.00
STAIRCASE, ENT. LOBBY


DINING KITCHEN STORE — 1323.00

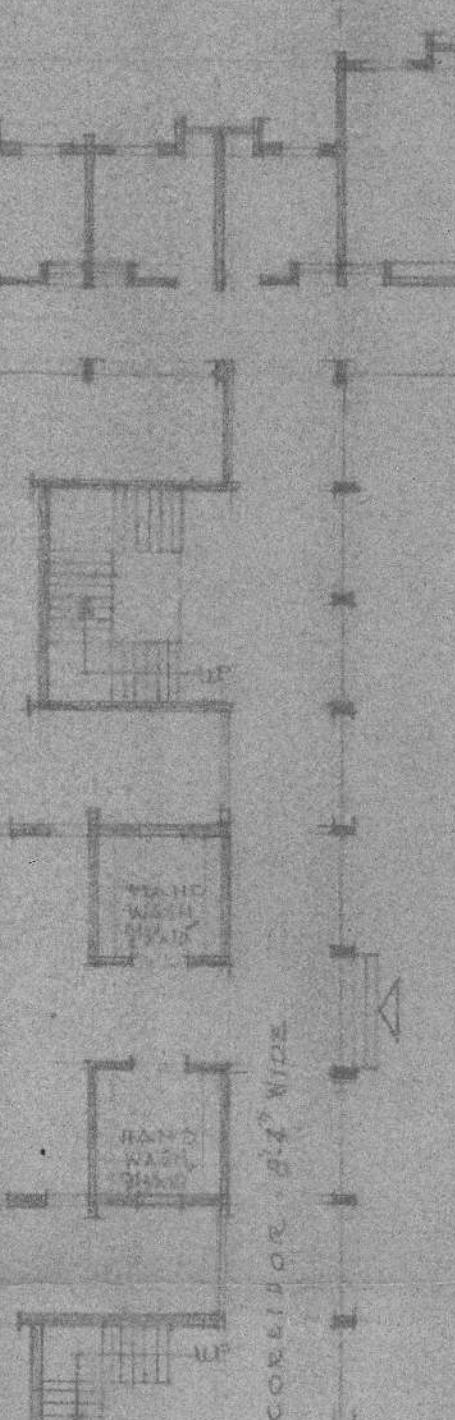

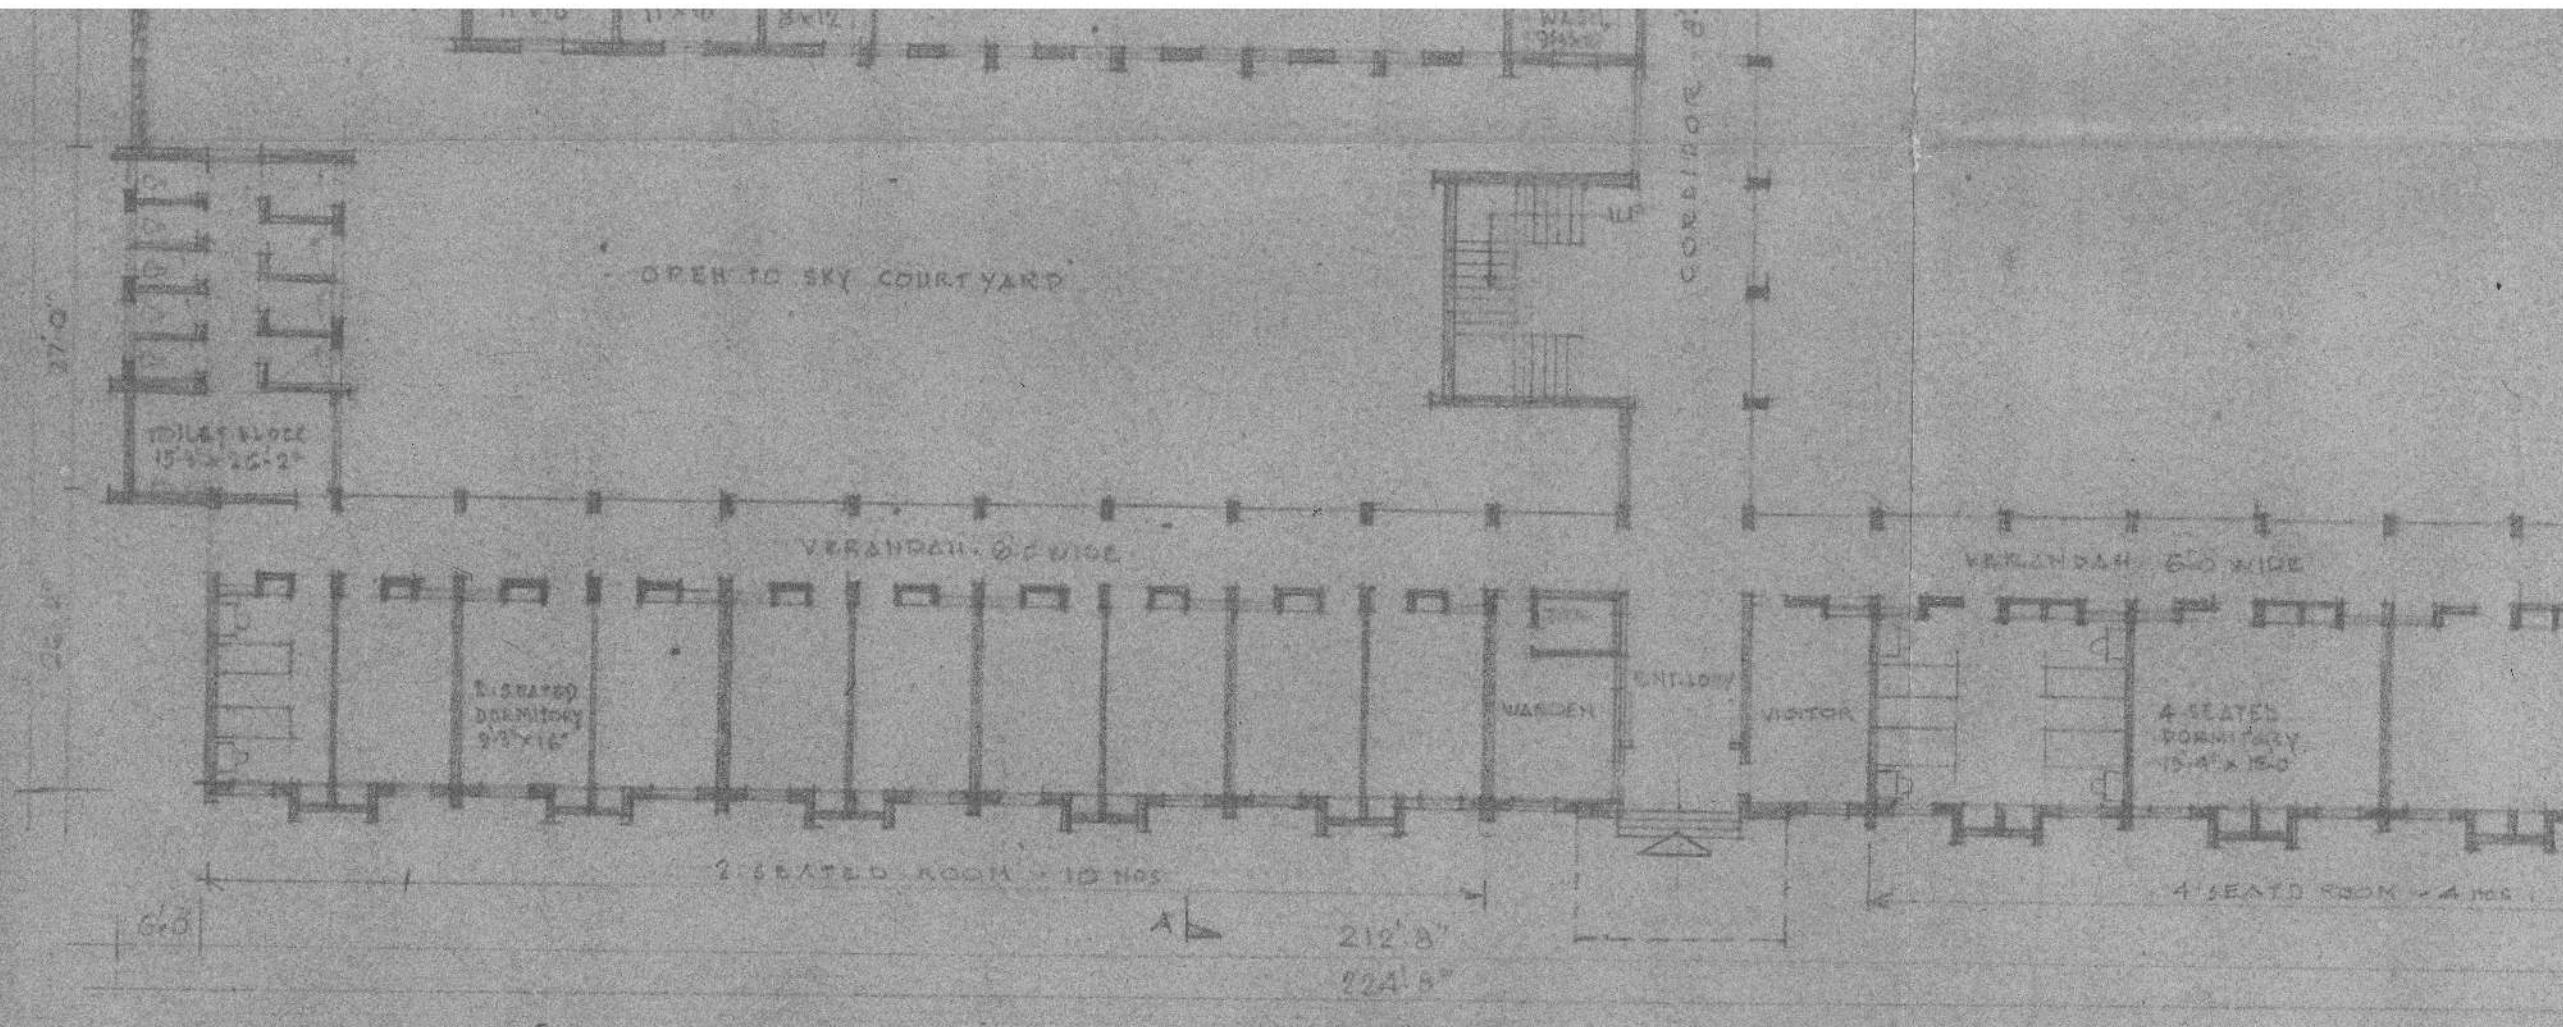

GROUND FLOOR PLAN

PROPOSED 200 SEATED WOMEN'S HOSTEL for
GOSSNER COLLEGE, G.E.L. CHURCH COMPOUND, RANCHI.
 SCALE - 1:16'0", DATE - 23.9.1987

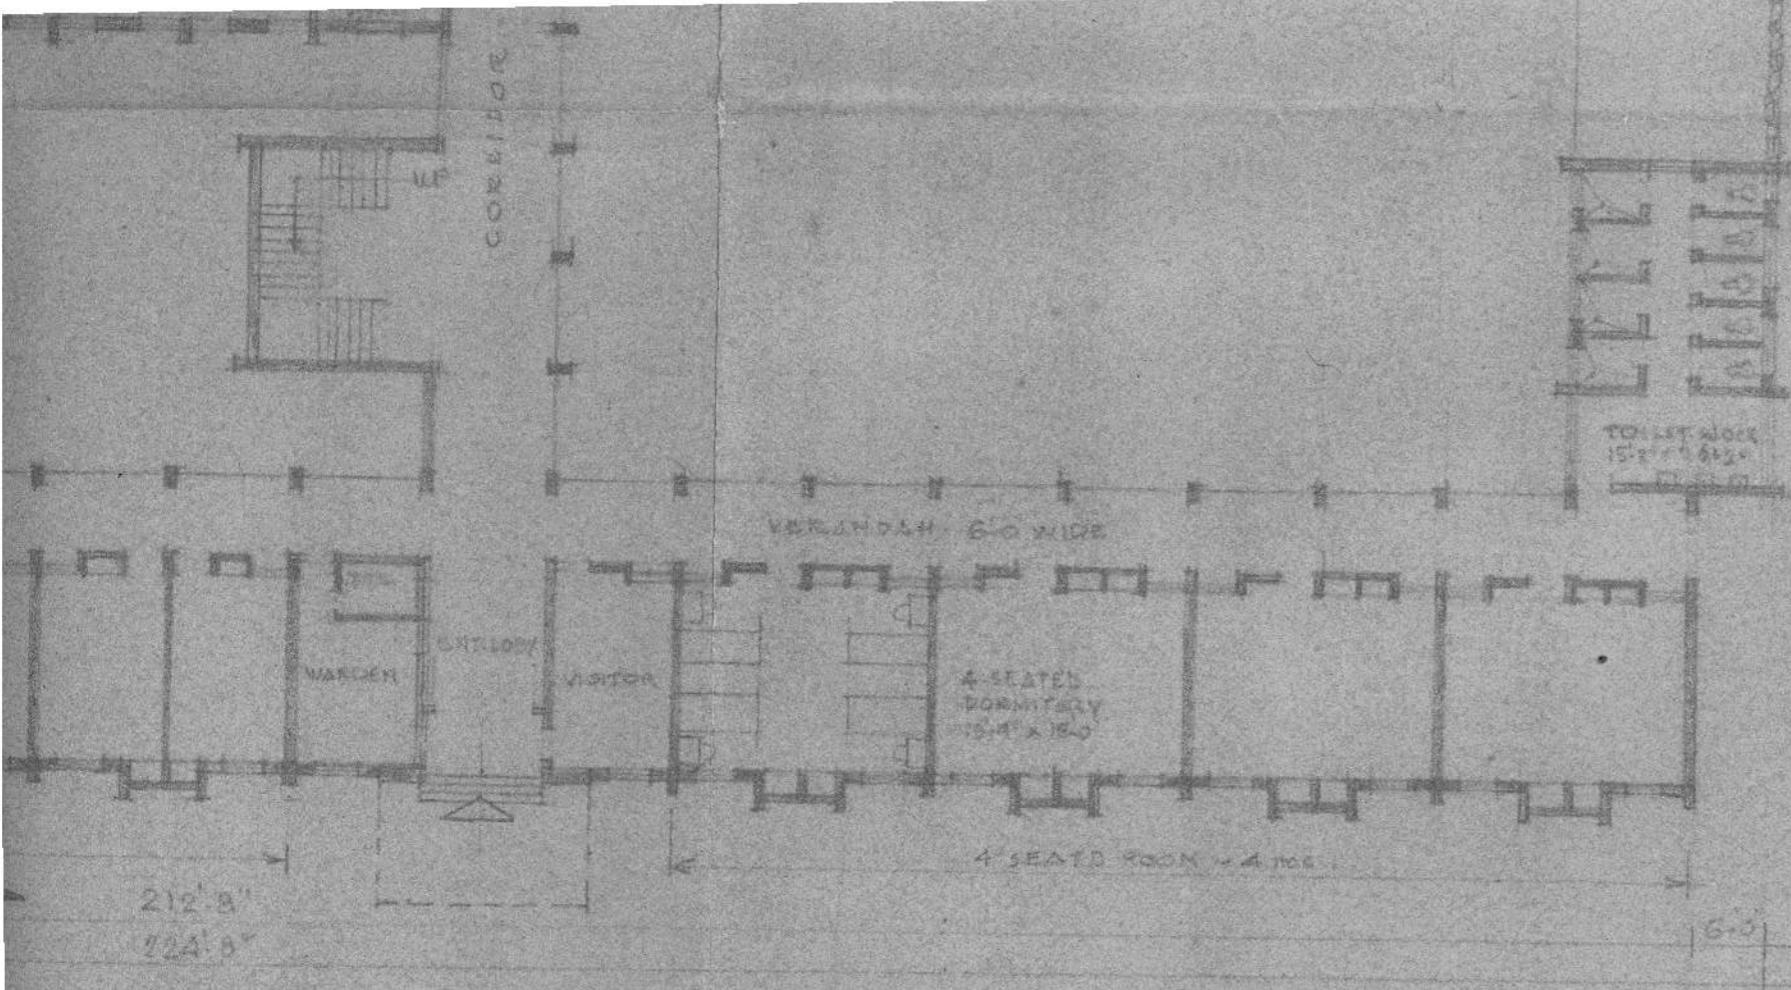

PLINTH AREA

BED ROOMS, CORRIDOR	11737.00
STAIRCASE, ETC. BLDY	—
DINING, KITCHEN, STORE	1828.00
TOILET BLOCKS	2390.00
TOTAL	16,476.00

D.K.BISWAS, ARCHITECT, R.A.I.A.
REGISTERED ARCHITECT
TOWN PLANNER AND
REGISTERED VALUER
BARIATI ROAD, RANCHI, J.D.

SINGLE SEATED ROOM - 12 HOS.

4 SEATED ROOMS - 4 HOS.

SINGLE
ROOM
9'7" x 10'


VERANDAH 6'0" WIDE

4 SEATED
DORMITORY
12'4" x 16'0"

VERANDAH 6'0" WIDE

TOILET BLOCK


15'3" x 26'2"

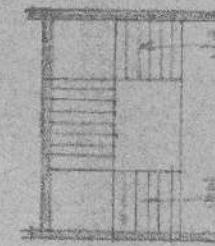


TERACE

COMMON ROOM
40'7" x 30'0"


10'0" x 40'0" WIDE

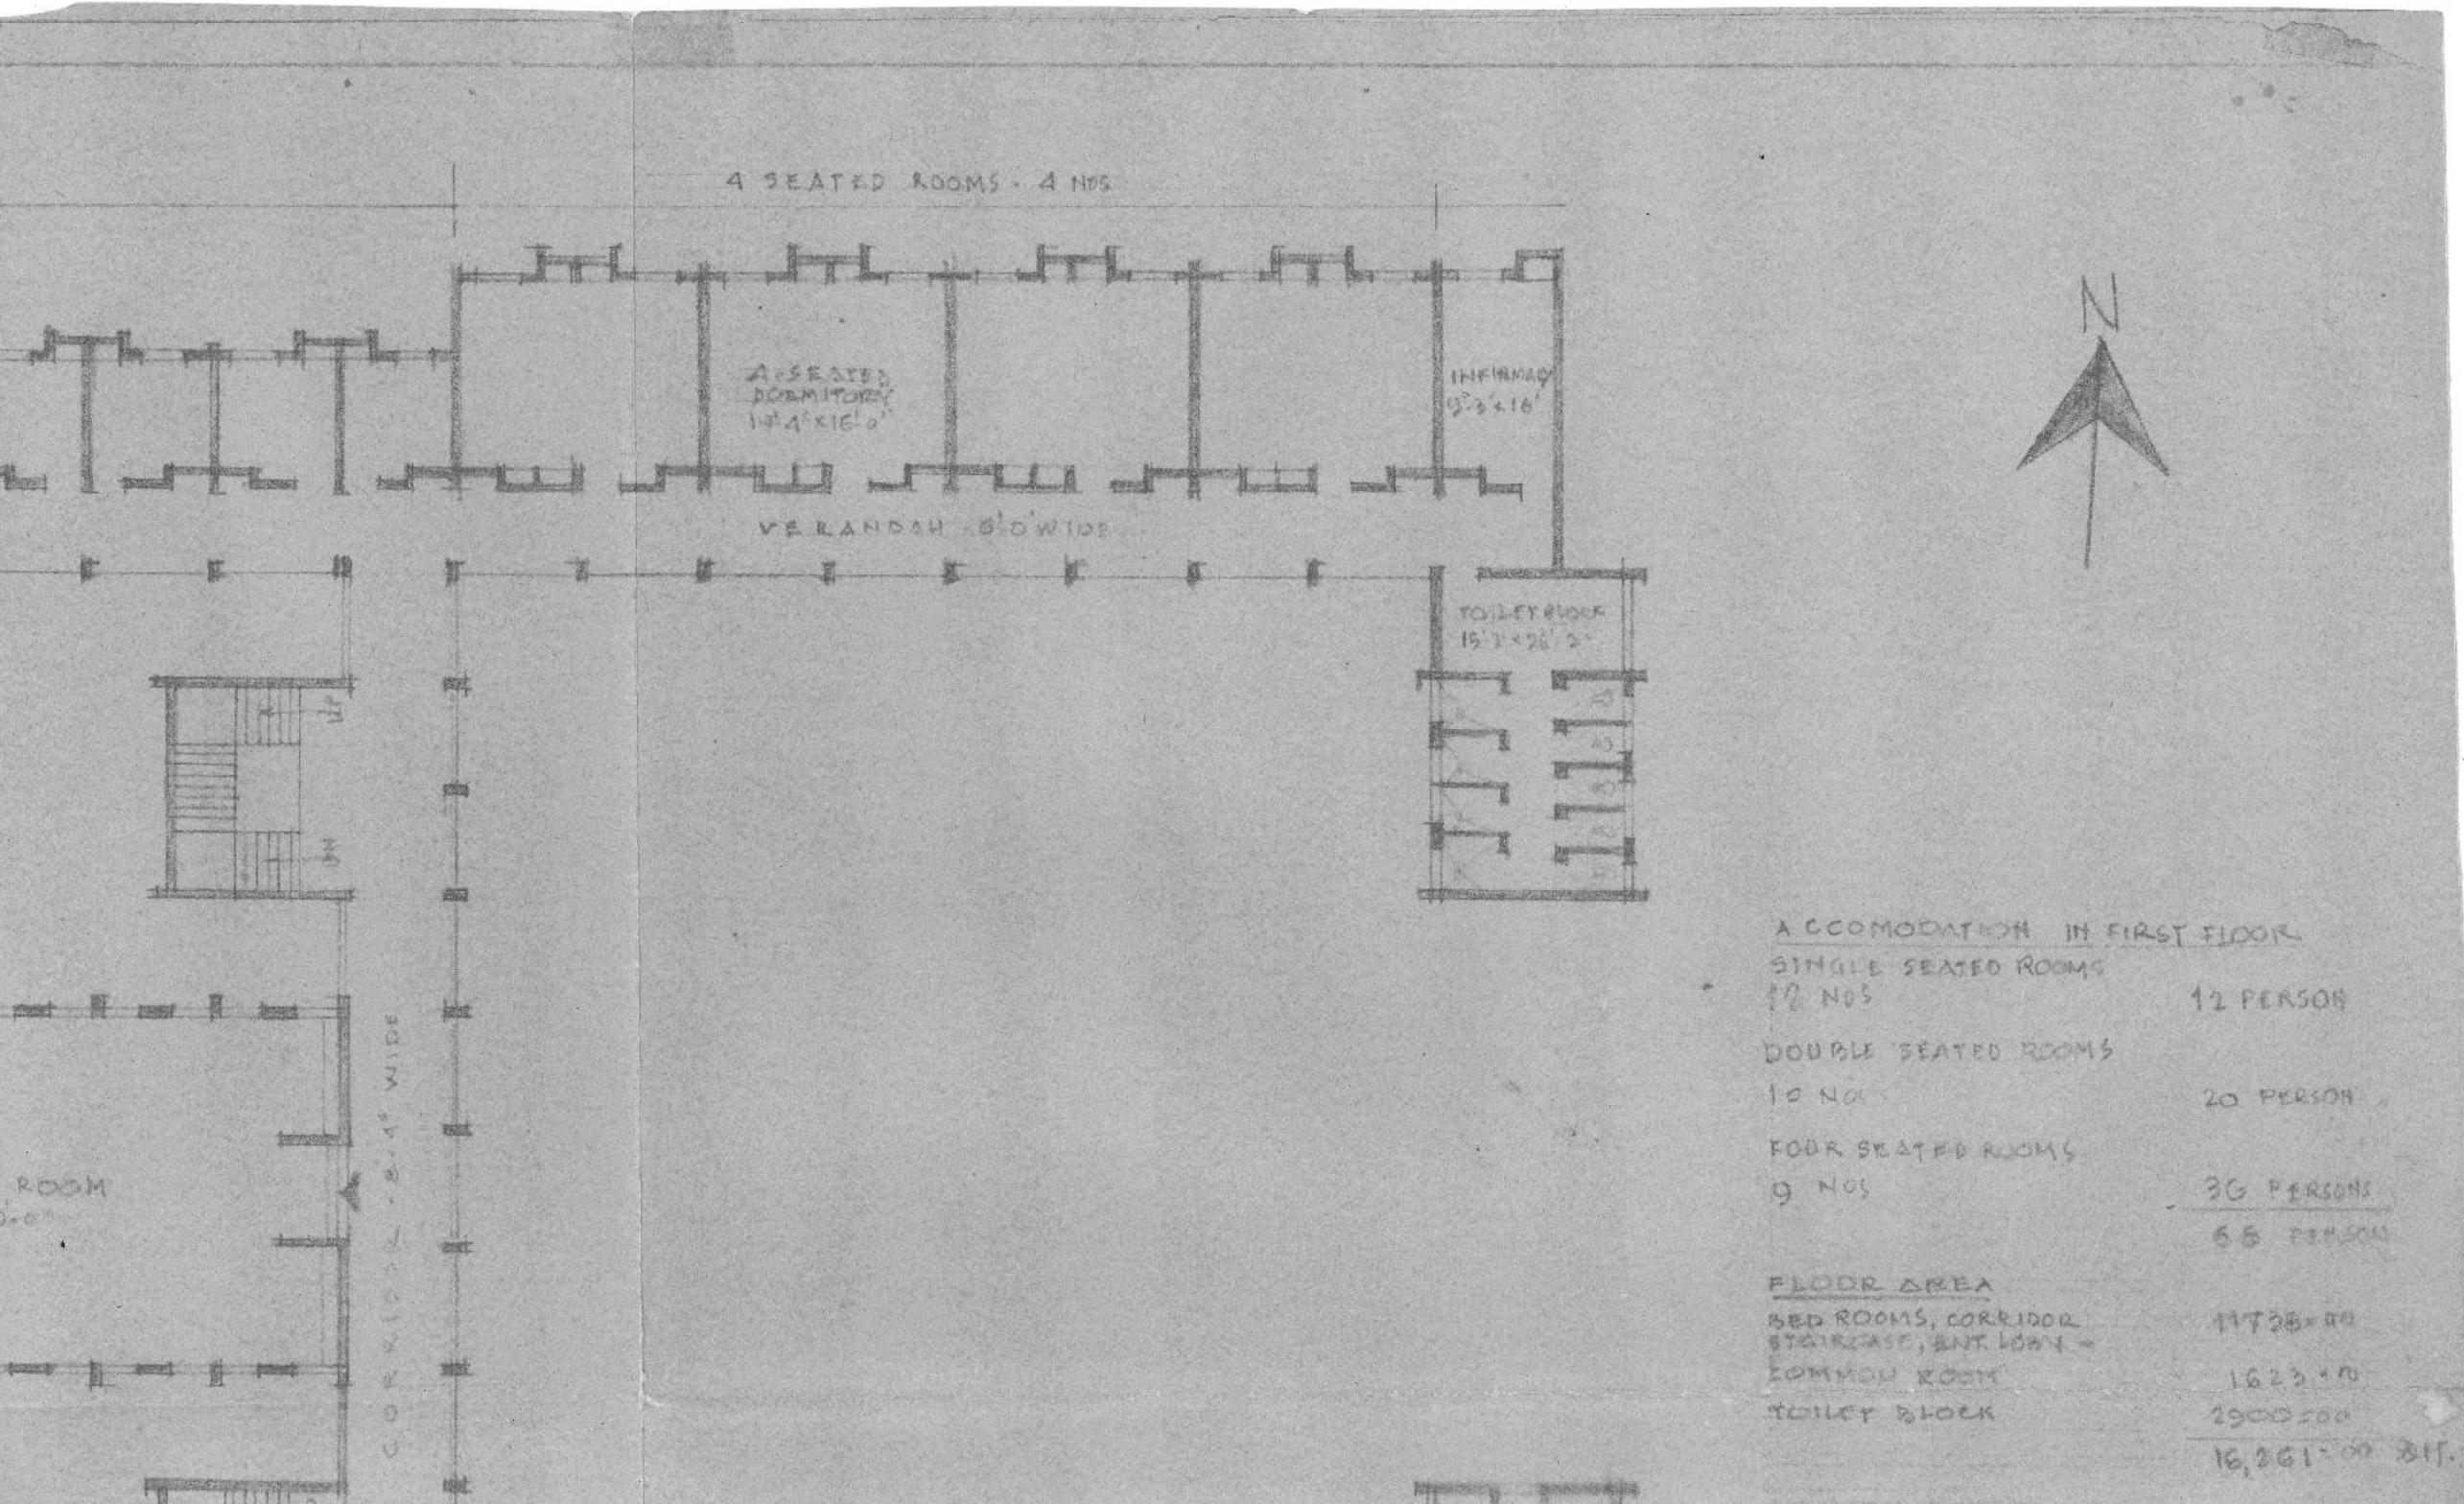

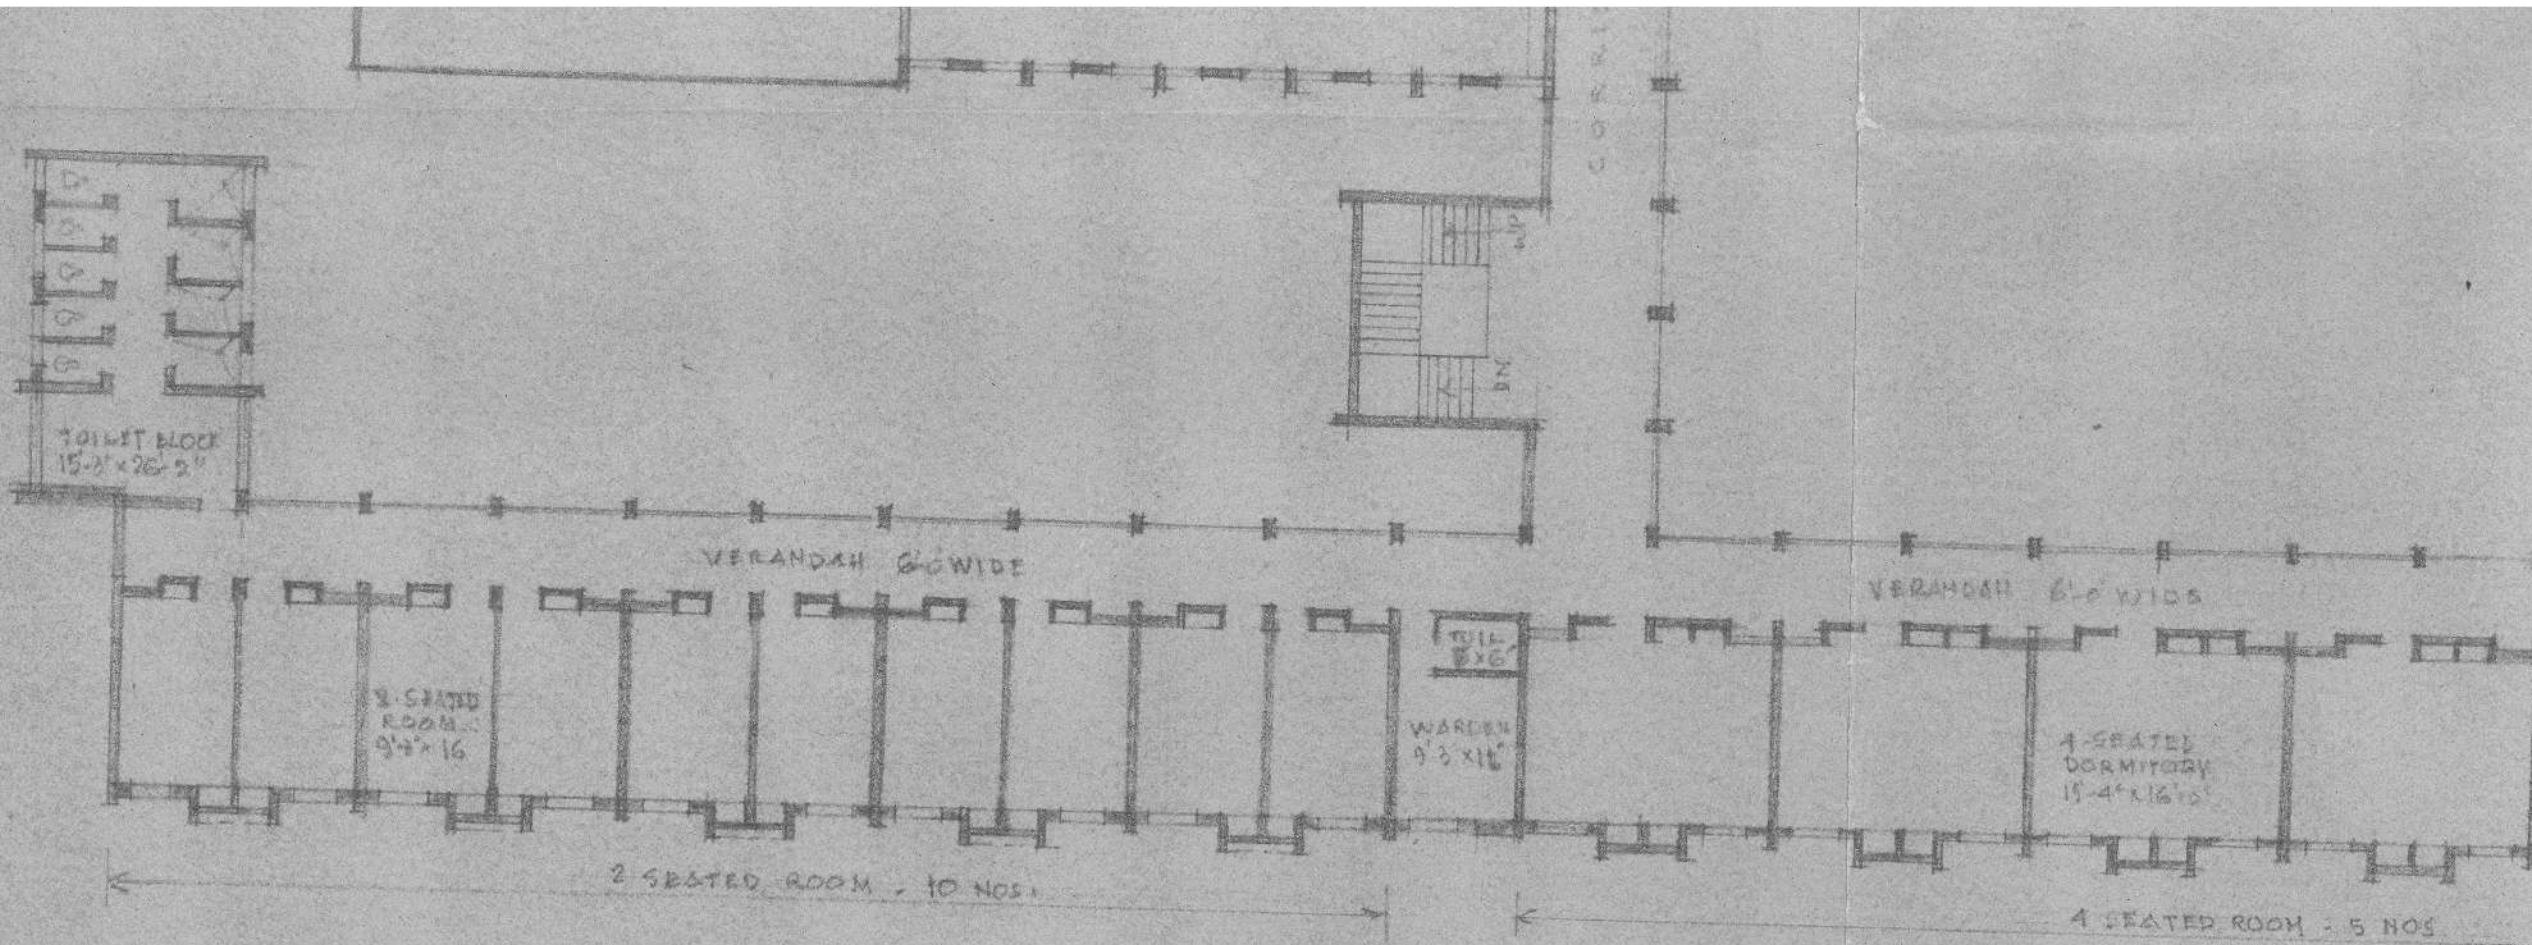

FIRST FLOOR PLAN & SECOND FLOOR PLAN

PROPOSED 200 SEATED WOMEN'S HOSTEL FOR
GOSNER COLLEGE, G.E.L. CHURCH COMPOUND, RANCHI
 SCALE - 1" = 16'-0" DATE - 23.9.1987

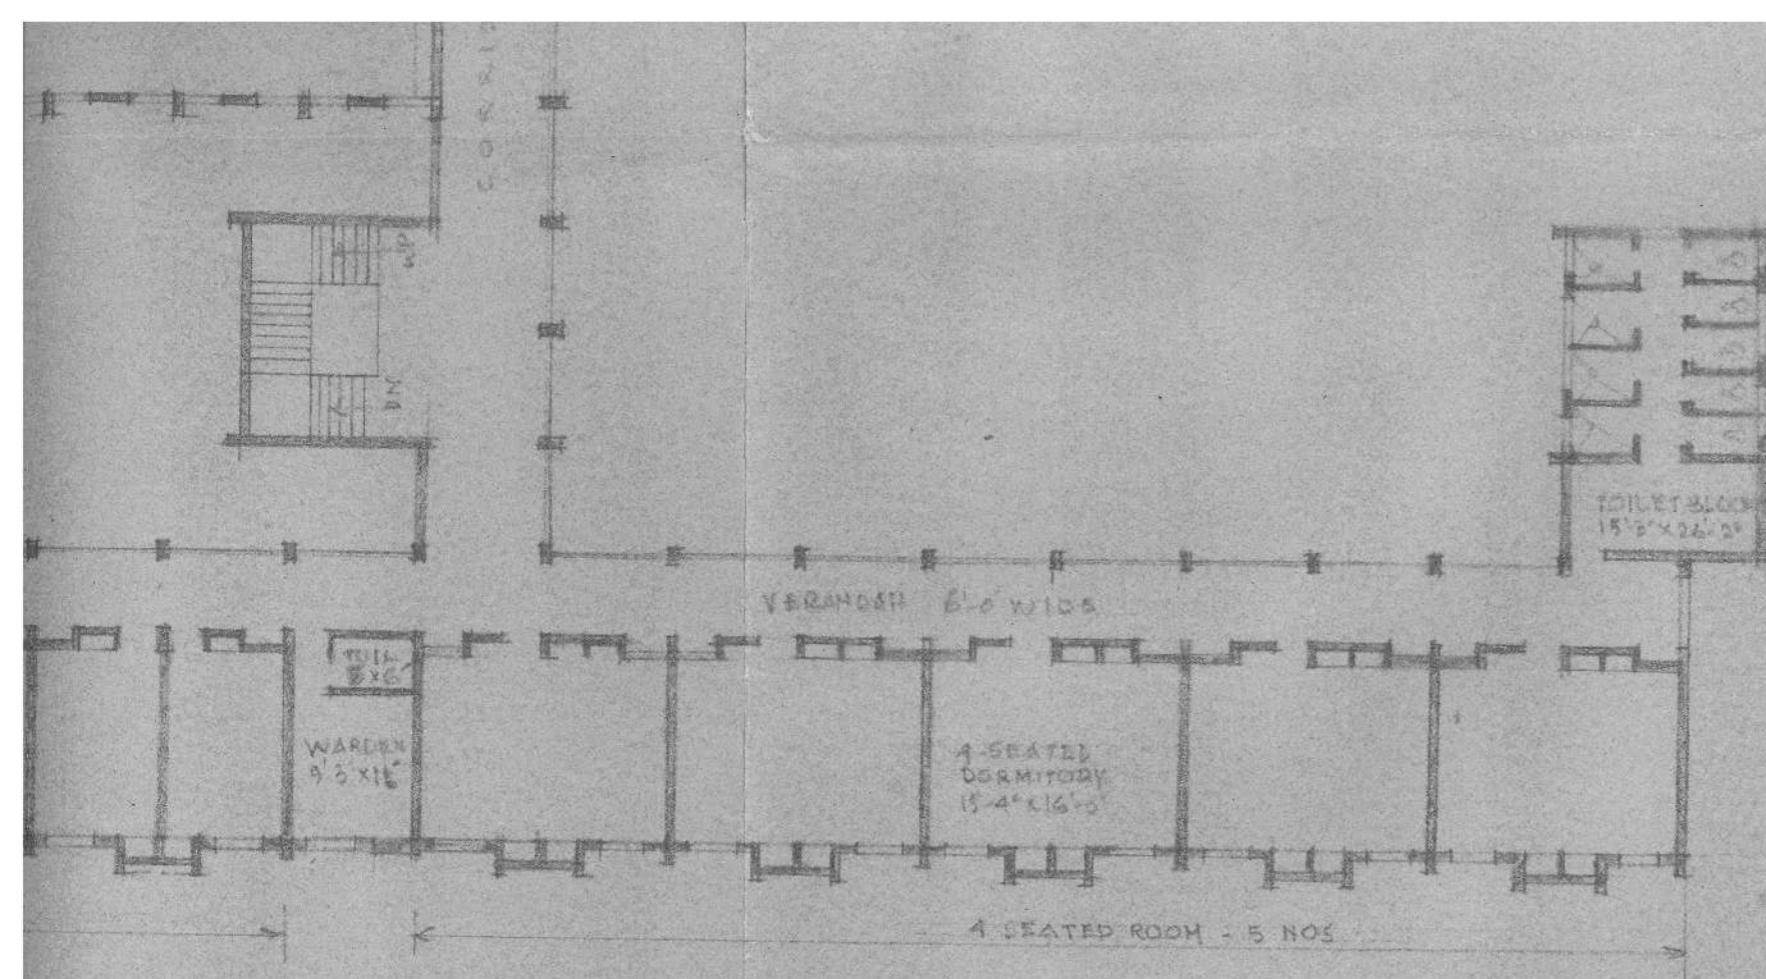

<u>FLOOR AREA</u>	
BED ROOMS, CORRIDOR, STAIRCASE, ENT LOBY -	11738'00
COMMON ROOM	16.23 - 00
TOILET BLOCK	2900'00
	16,261 - 00 X 15.
<u>ACCOMODATION IN SECOND FLOOR.</u>	
SINGLE SEATED ROOMS	
12 NOS	12 PERSON
DOUBLE SEATED ROOMS	
10 NOS	20 PERSON
FOUR SEATED ROOMS	
9 NOS	36 PERSON
	68 PERSON
<u>FLOOR AREA</u>	
BED ROOMS, CORRIDOR, STAIRCASE, ENT LOBY	11738'00
TOILET BLOCK	2900'00
	14635 - 00 X 15.

D.K.BISWAS MARCH.D.T.R.PAVIA
REGISTERED ARCHITECT
TOWN PLANNER AND
REGISTERED VALUER
BARIATH ROAD, RANCHI-8

OFFICE OF THE BOARD OF PROPERTIES

G. B. L. CHURCH IN CHOTANAGPUR AND ASSAM
(Registered Under Societies Registration Act. XXI of 1860)

Head Office

G. B. L. CHURCH
RANCHI, BIHAR/INDIA
Phone 23358

Ref. 821 /86/PB - 14


Dated 21st. Nov. 1986

NOTICE

A meeting of the GELC Construction Committee
will be held on Monday the 24th November 1986
at 9.15 A.M. in the KSS Office to

- (i) review allotments in the ground floor
and to
- (ii) consider proposals for allotment policy
in the first floor and allied matters

Members are requested to please attend.

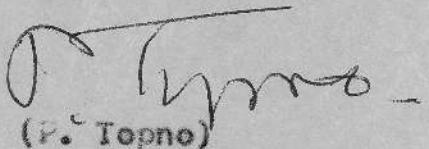

(P. Topno)

O/C.

गोपनीय राज्यालिक्षण लौहराम नवी रांची
केन्द्रीय सलाहकारी सभा कार्यालय

मं. 152/86/PB-1A

प्रेषक : श्री पांडुस तोपनानो,
संघीजन, गोपनीय नवी निर्माण समिति

दिनांक

27-6-86

सेवा में,

श्री मोहन द्वारा मेस्सेज की गई दृष्टिगत
कालालाला एस्ट्रोट आपरेटर, रांची

पहाड़य,

गोपनीय नवी द्वारा प्राप्तावित निर्माणाधीन रहन्दीय भवन में हुकाम के आवंटन हेतु
निले आप के नाम 28.12.84 आवेदन पत्र के स्वांघ में लातचोत के लिये दृष्टिगत
दिनांक 27.6.86 को इपारे कार्यालय में 10.30 पूर्वाह्न द्वारे पद्धारे।

नहीं आने पर समका जायगा कि काप की हसरे कोई दितकरपी नहीं है।

आप द्वा विश्वासभाजन,
(पांडुस तोपनानो)