



39 + 94,50

S.D. 83,22
P.E. 83,50
 - 0,28

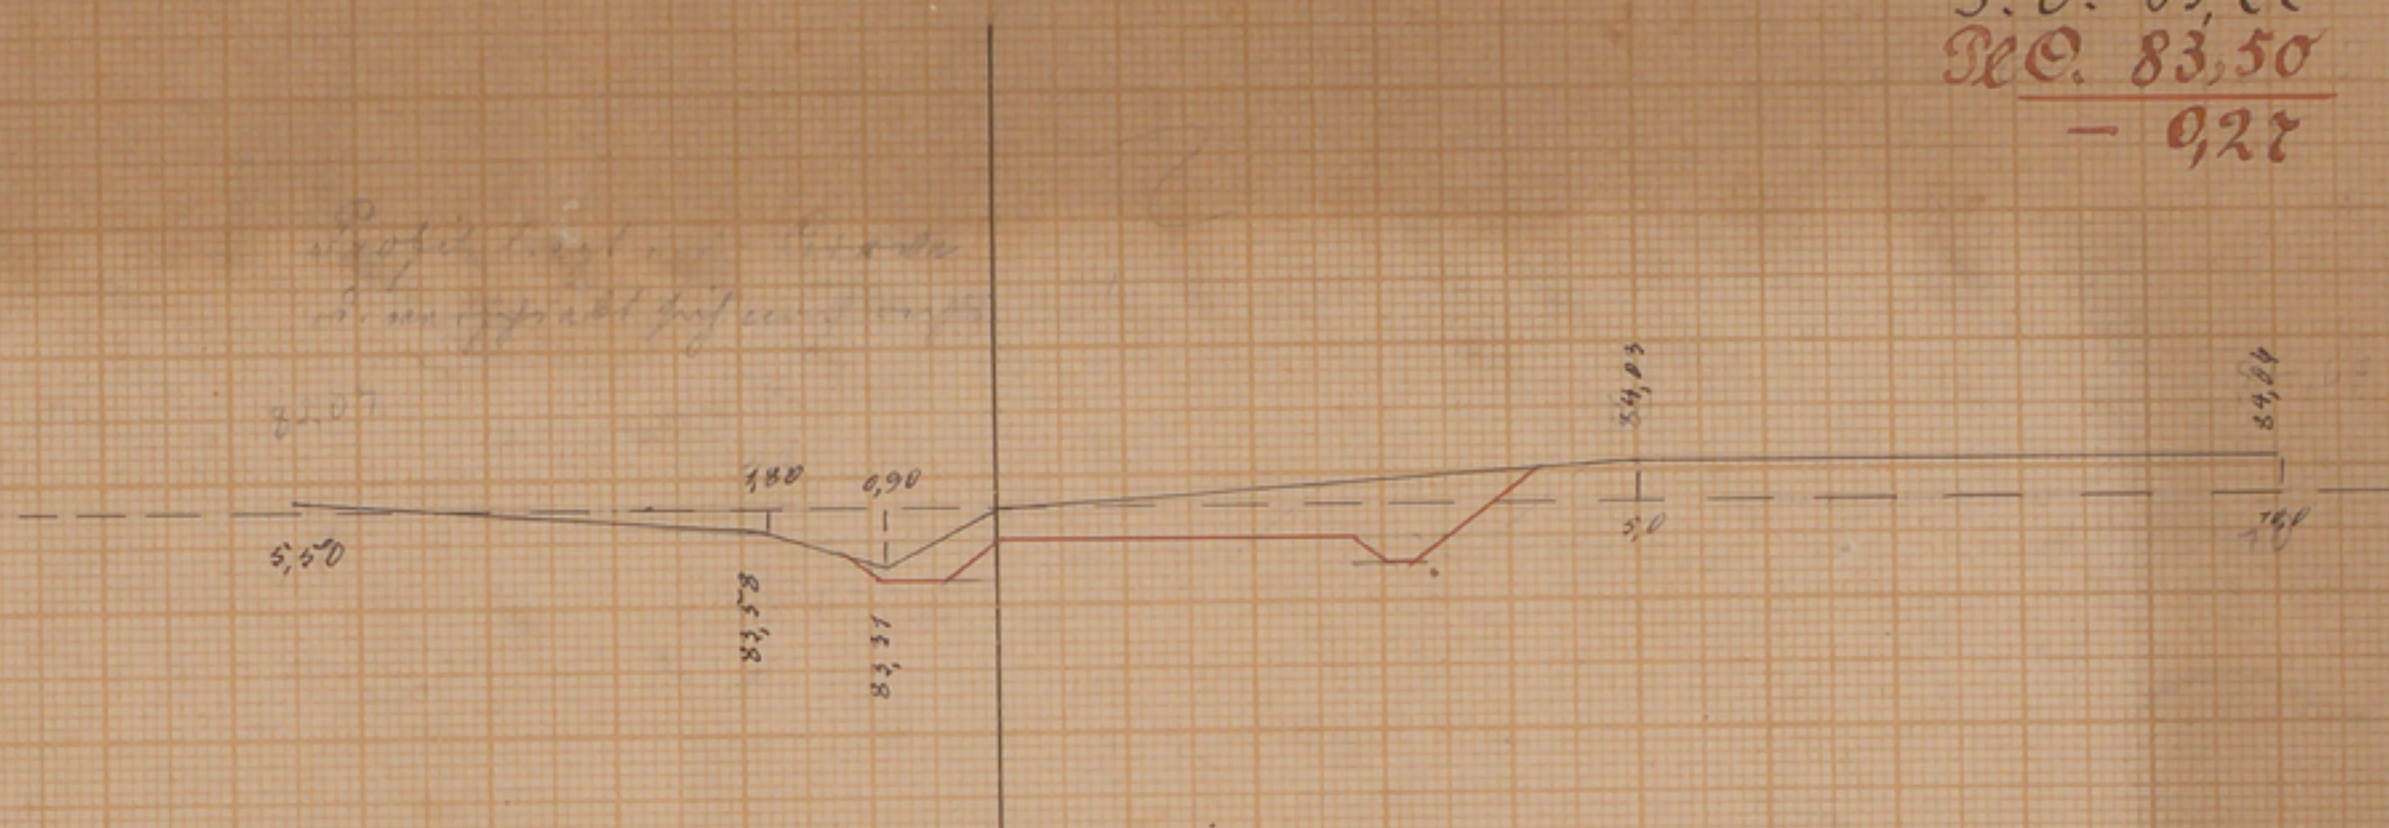

40 + 24,25


S.D. 83,90
P.E. 83,74
 - 0,16

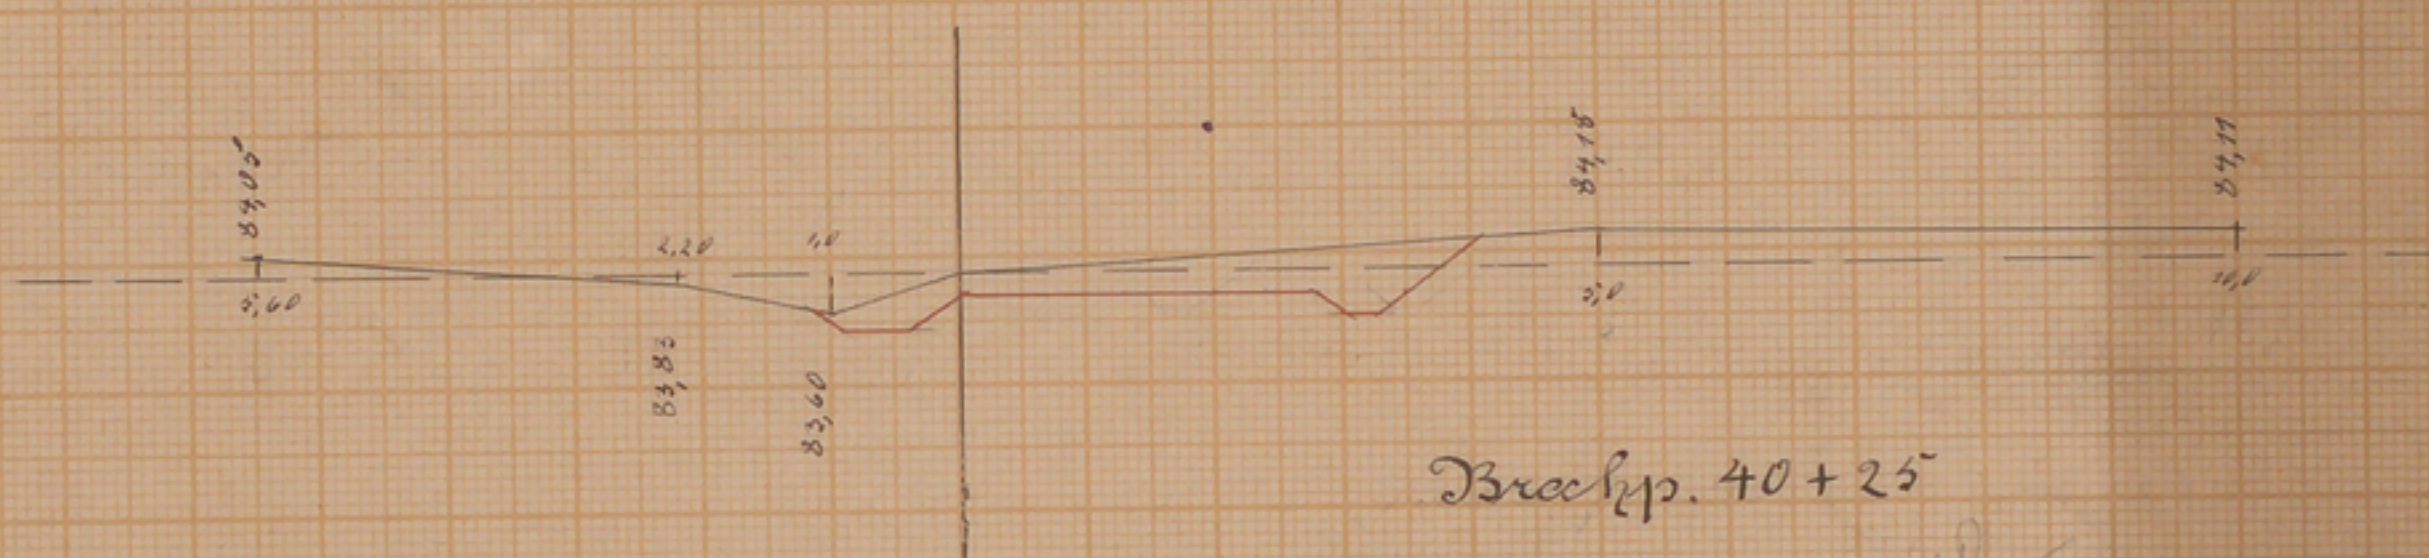

Brachsp. 40 + 25

40 + 90,3


P.E. 84,75
S.D. 84,21
 + 0,54

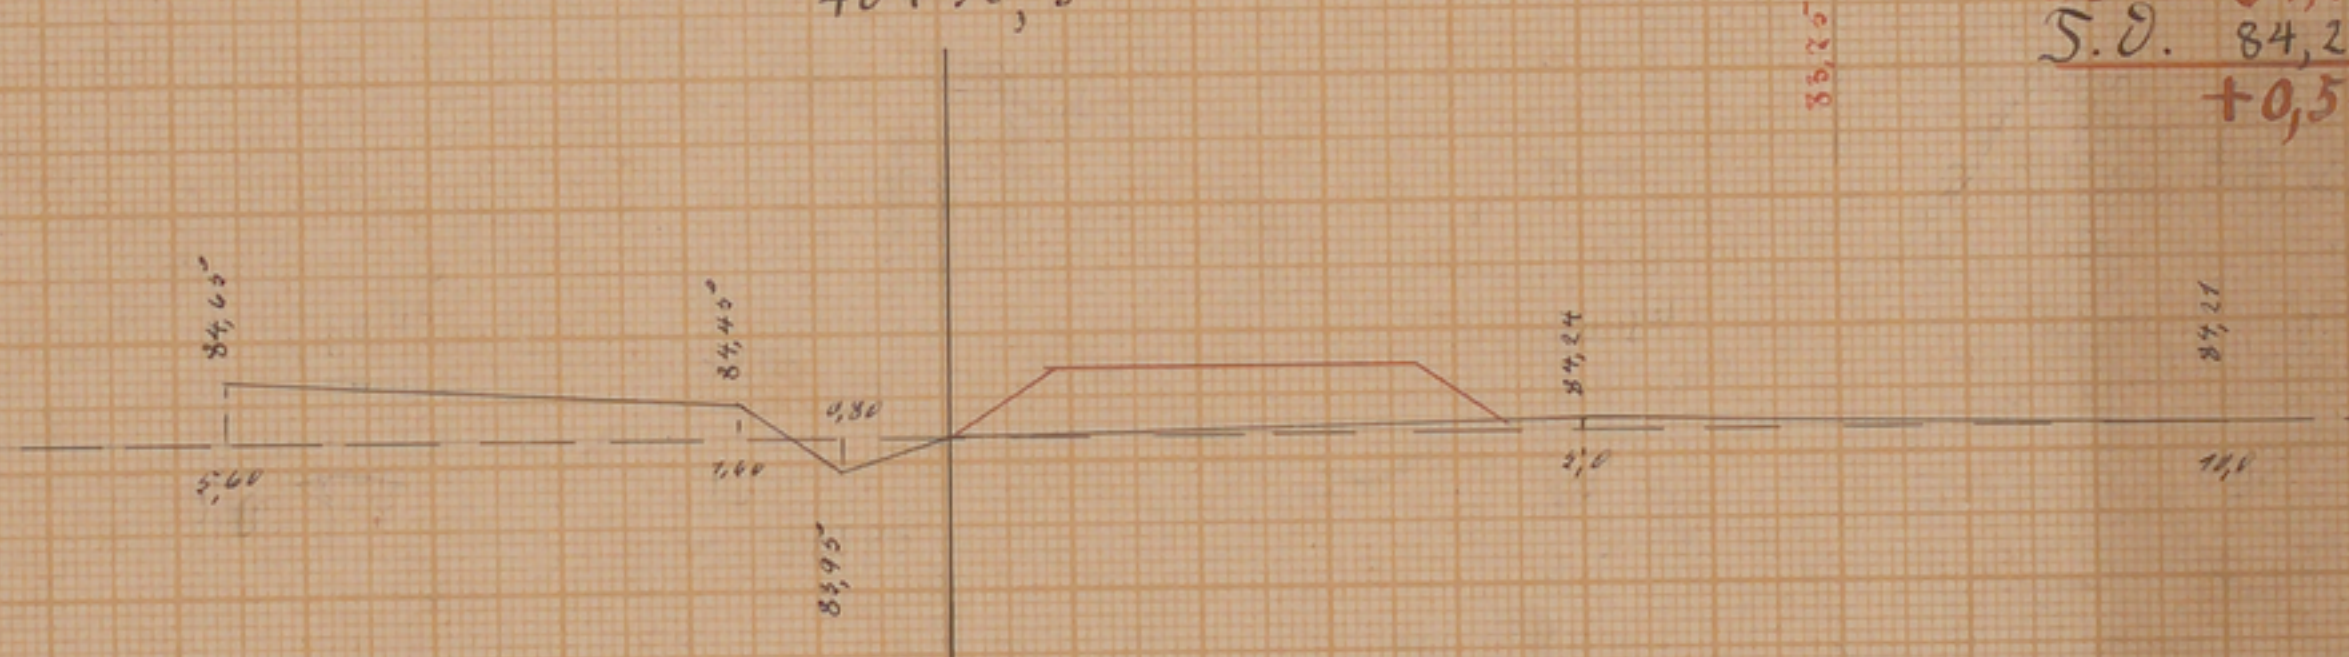

1:125
 1:125

41 + 43,15

P.E. 85,23
S.D. 84,53
 + 0,70

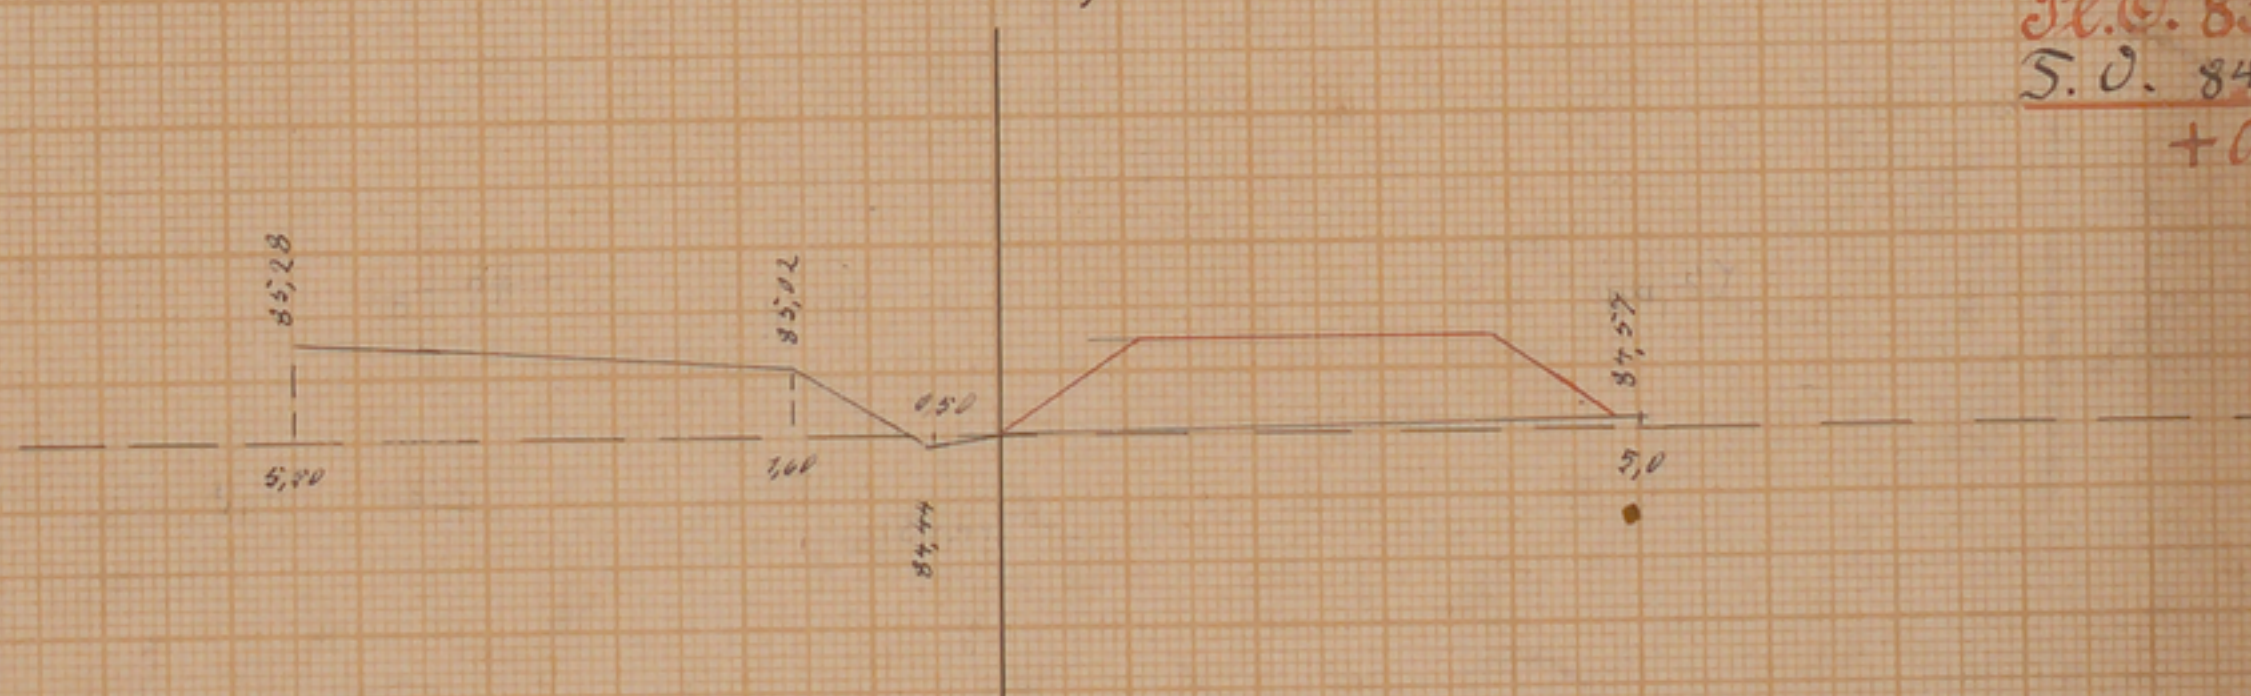

41 + 88,20

P.E. 85,79
S.D. 85,14
 + 0,65

