


Anstieg 1,80

26 + 20


Pl. O. 110,29
S. O. 109,88
+ 0,41

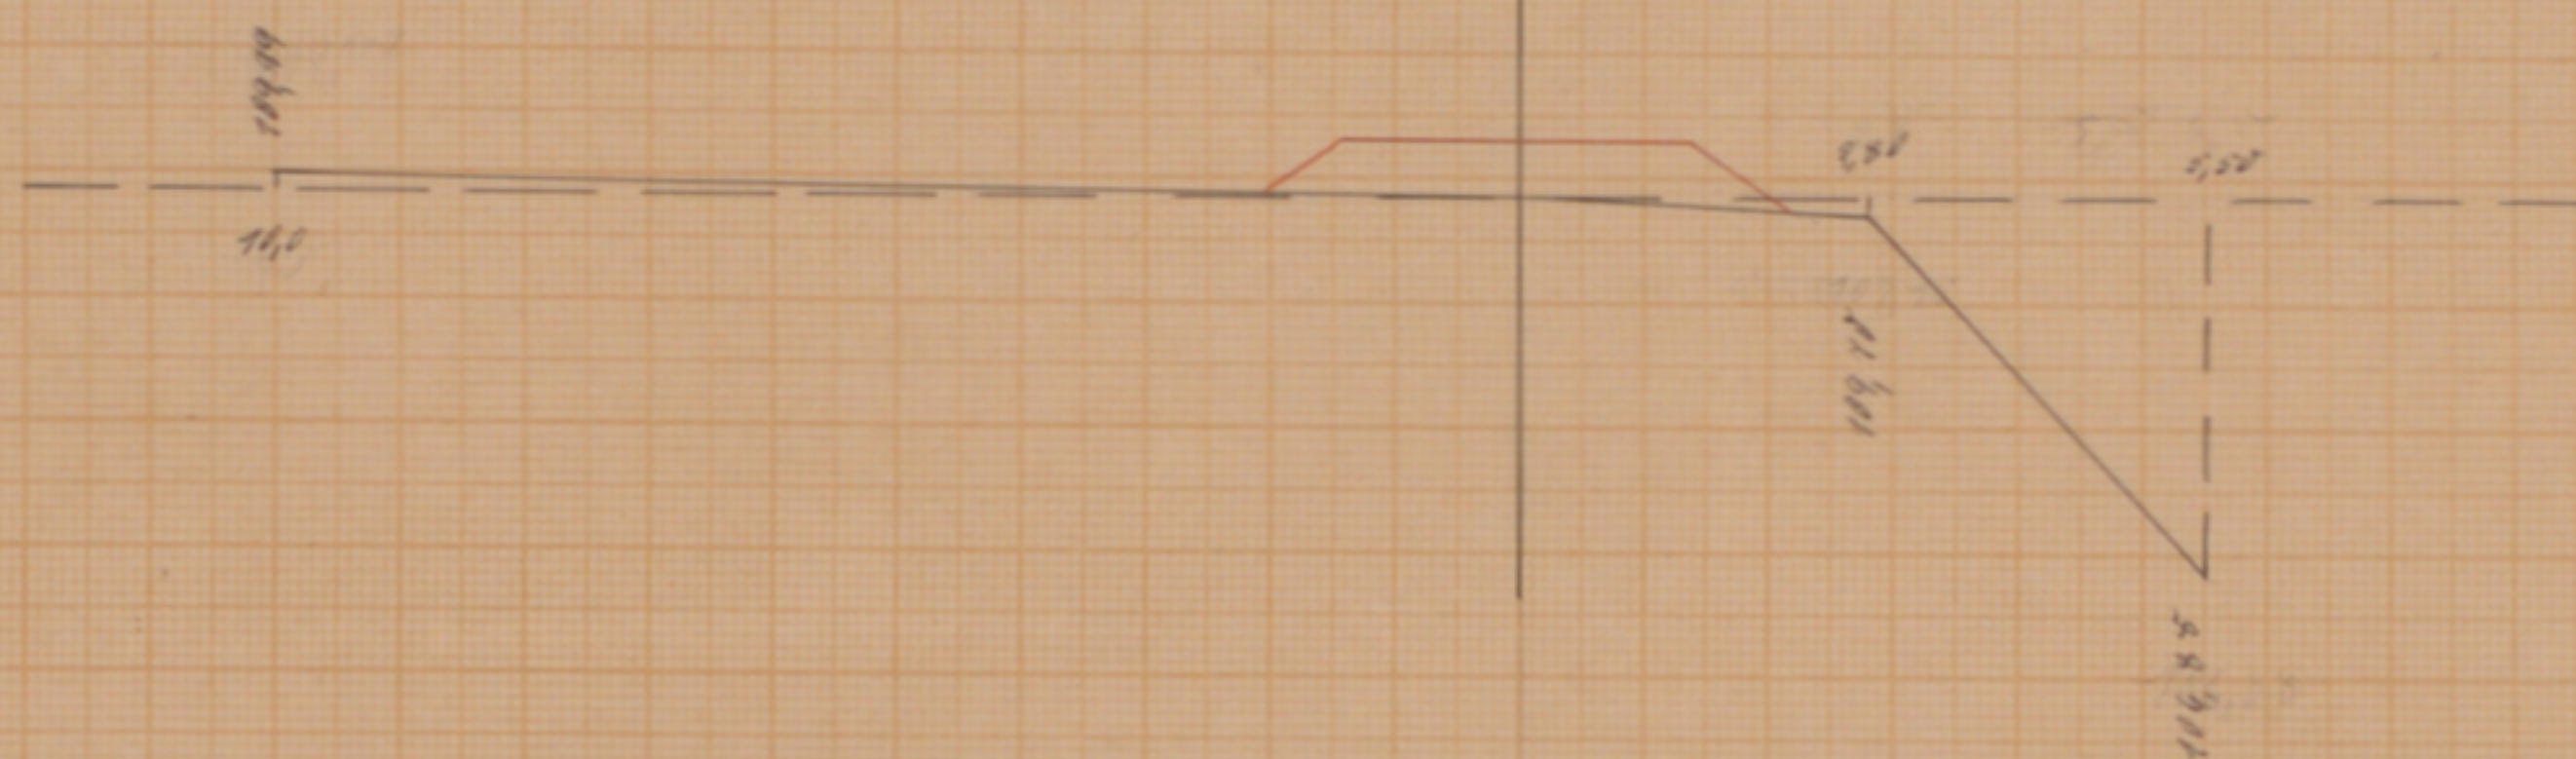

Anstieg 1,50

26 + 89


Pl. O. 110,41
S. O. 110,02
+ 0,39

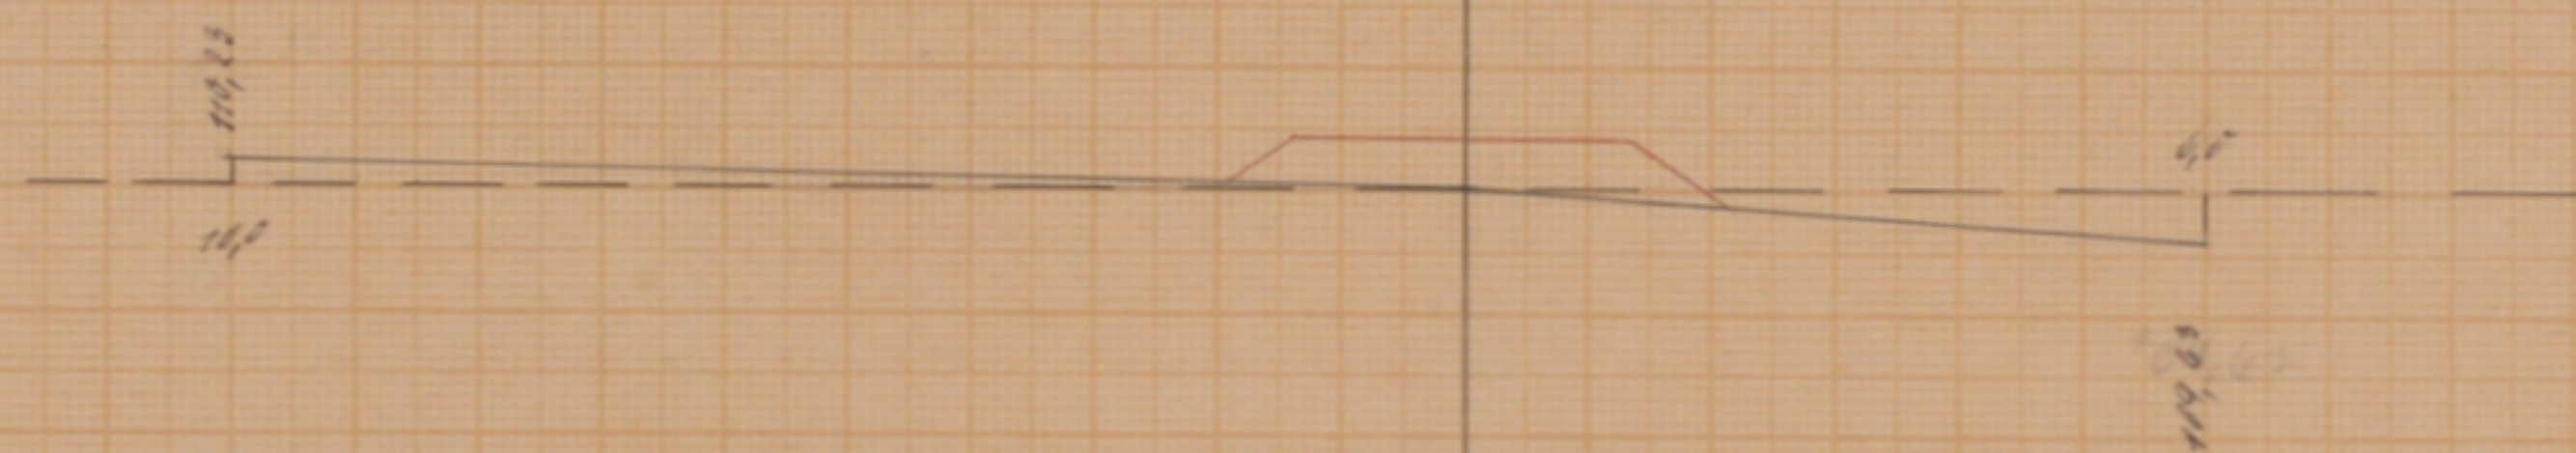

Anstieg 0,3

22 + 0


Pl. O. 110,48
S. O. 110,39
+ 0,09

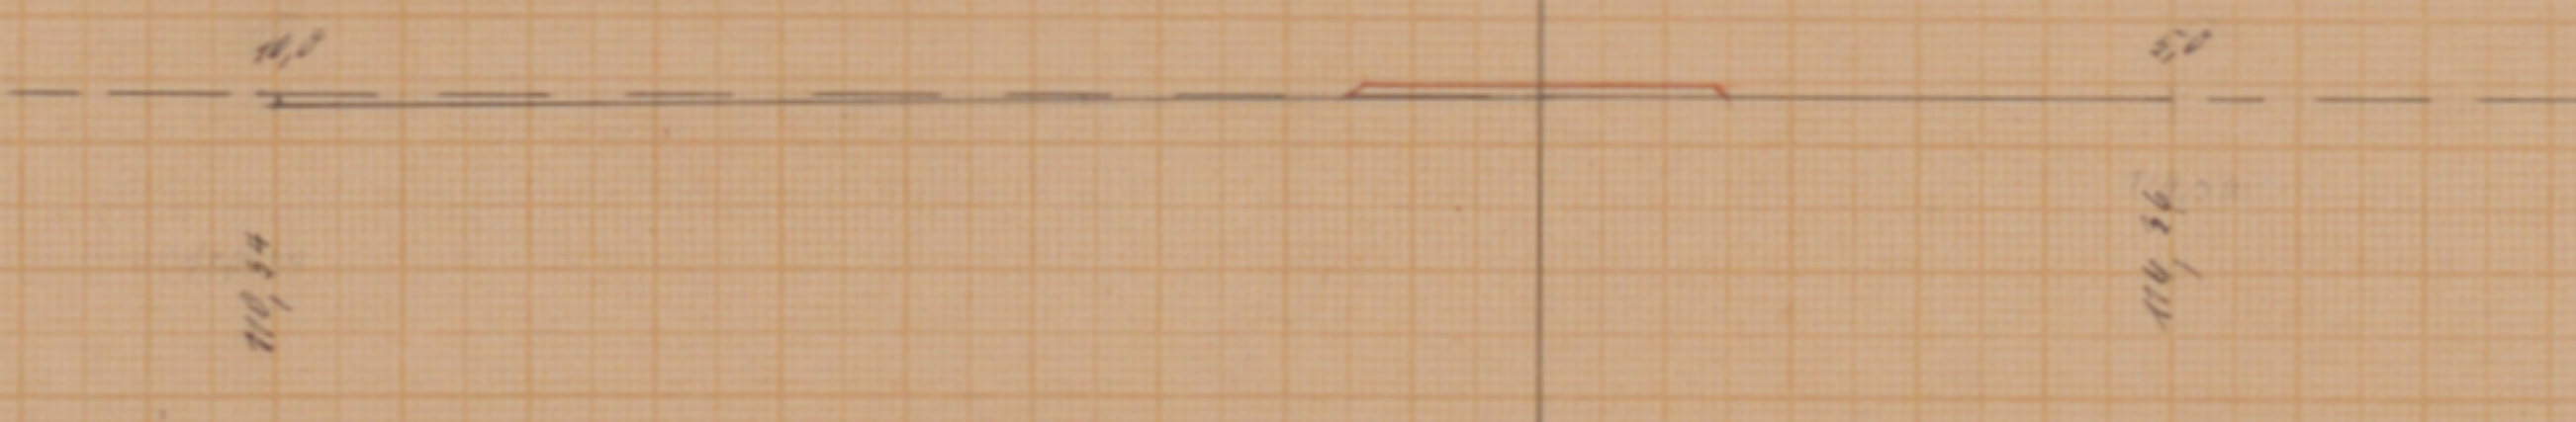

Anstieg 0,20

22 + 50

Pl. O. 110,29
S. O. 110,24
+ 0,05

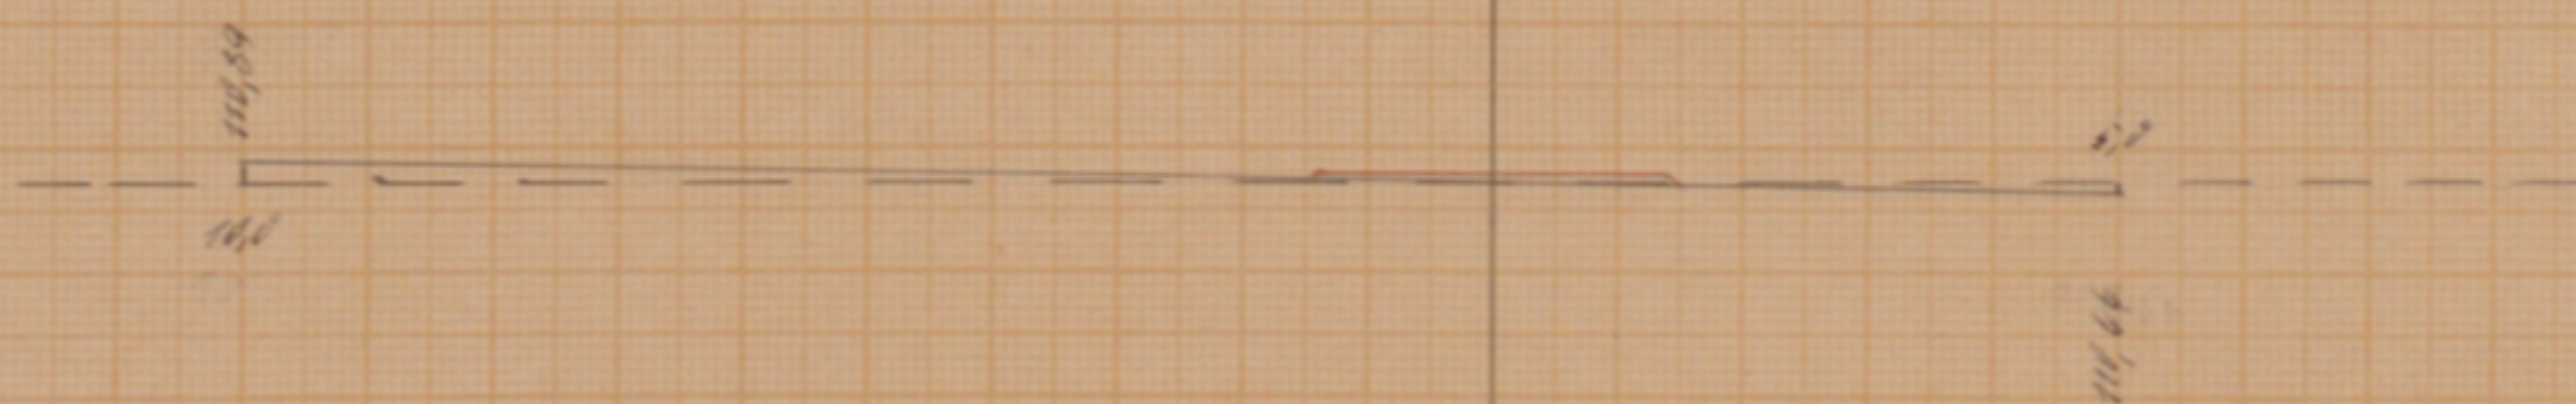

28 + 0

Pl. O. 111,11
S. O. 110,70
+ 0,41

