


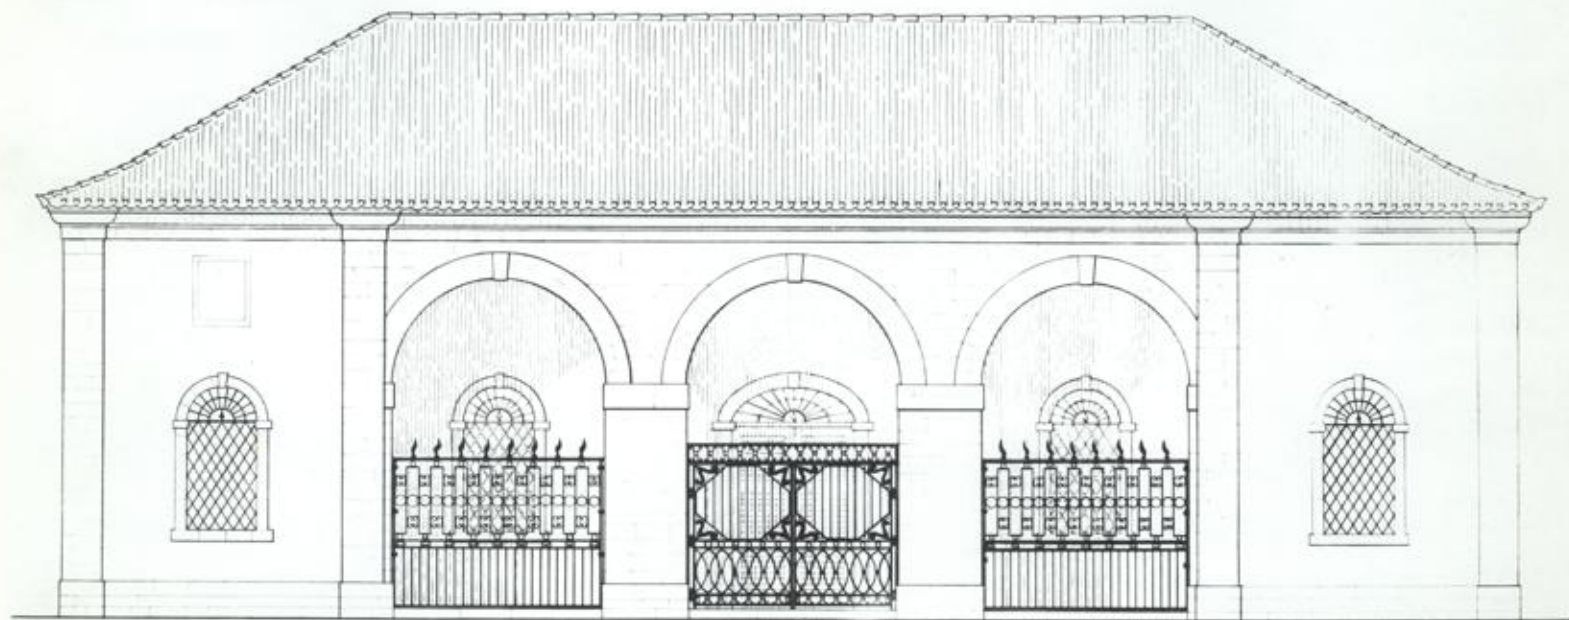

0 1 2 3 4 5 6 7 8 9 10
METER

S.
1935

DAS ZOLLAHT