
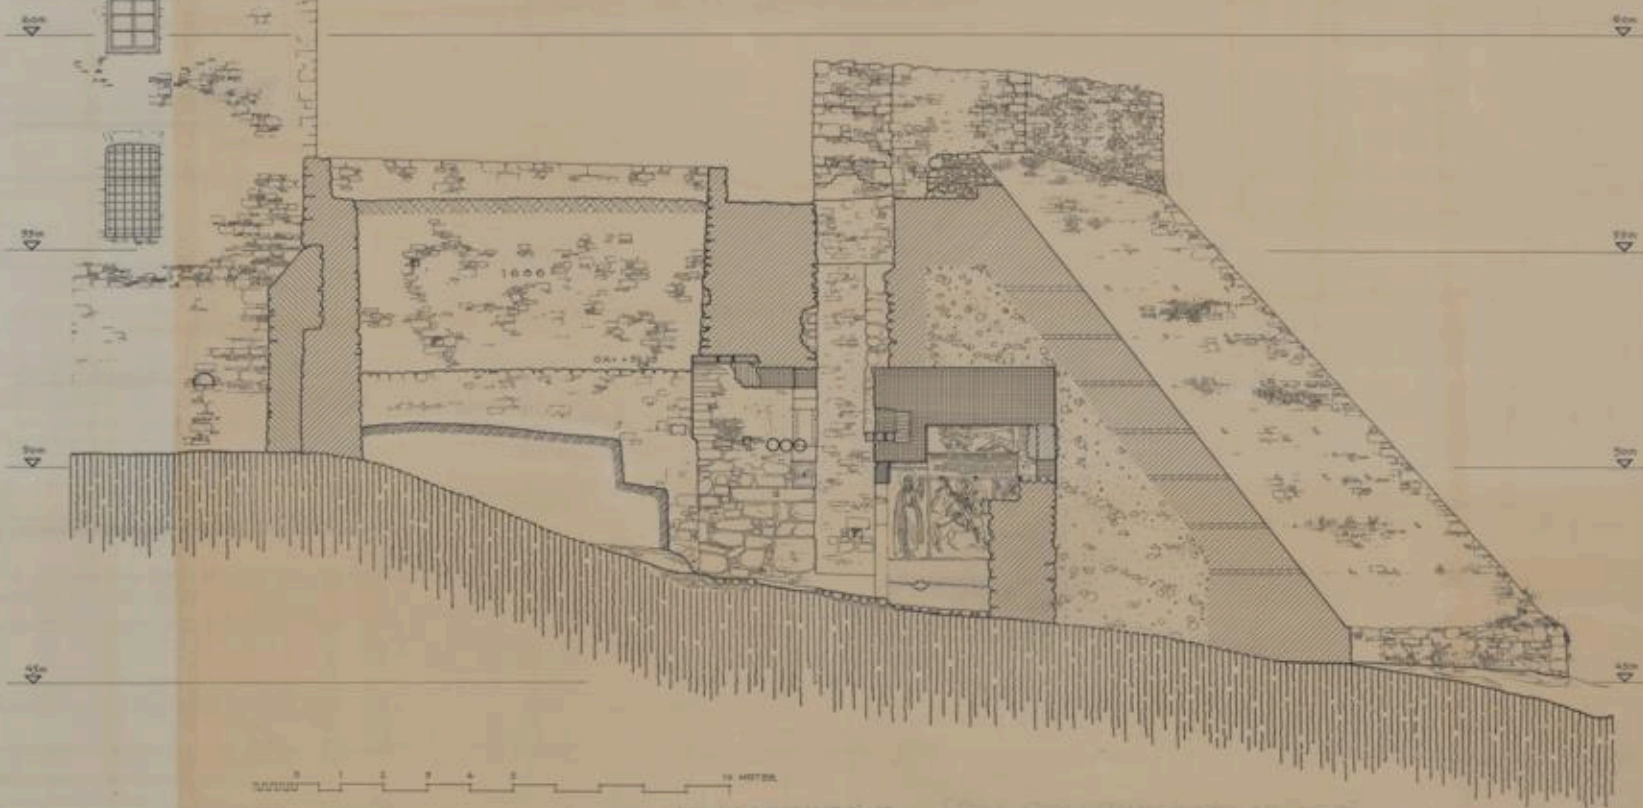
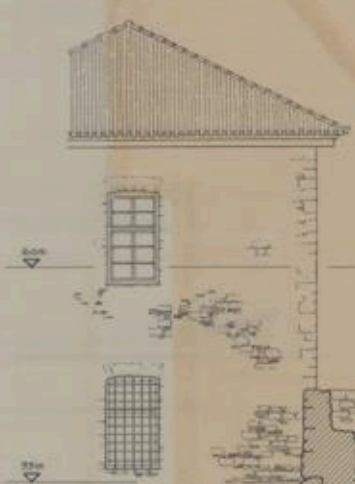


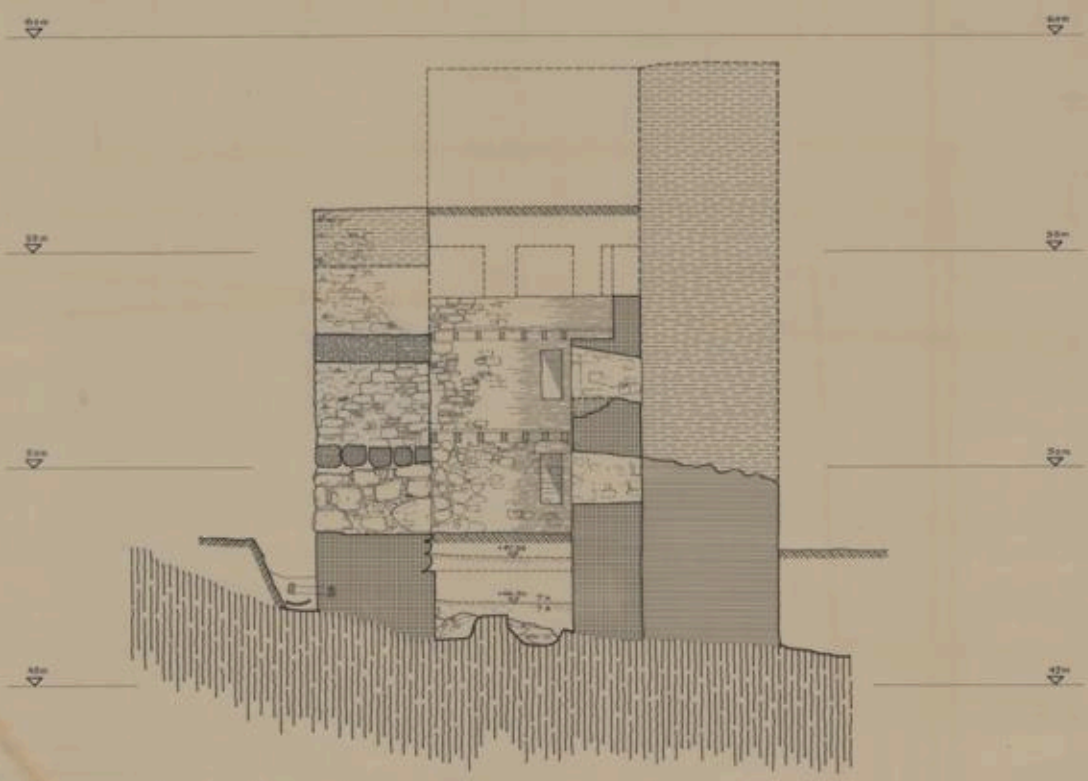

0 1 2 3 4 5 6 7 8 9 10 METERS

Architectural drawing of a building section.