


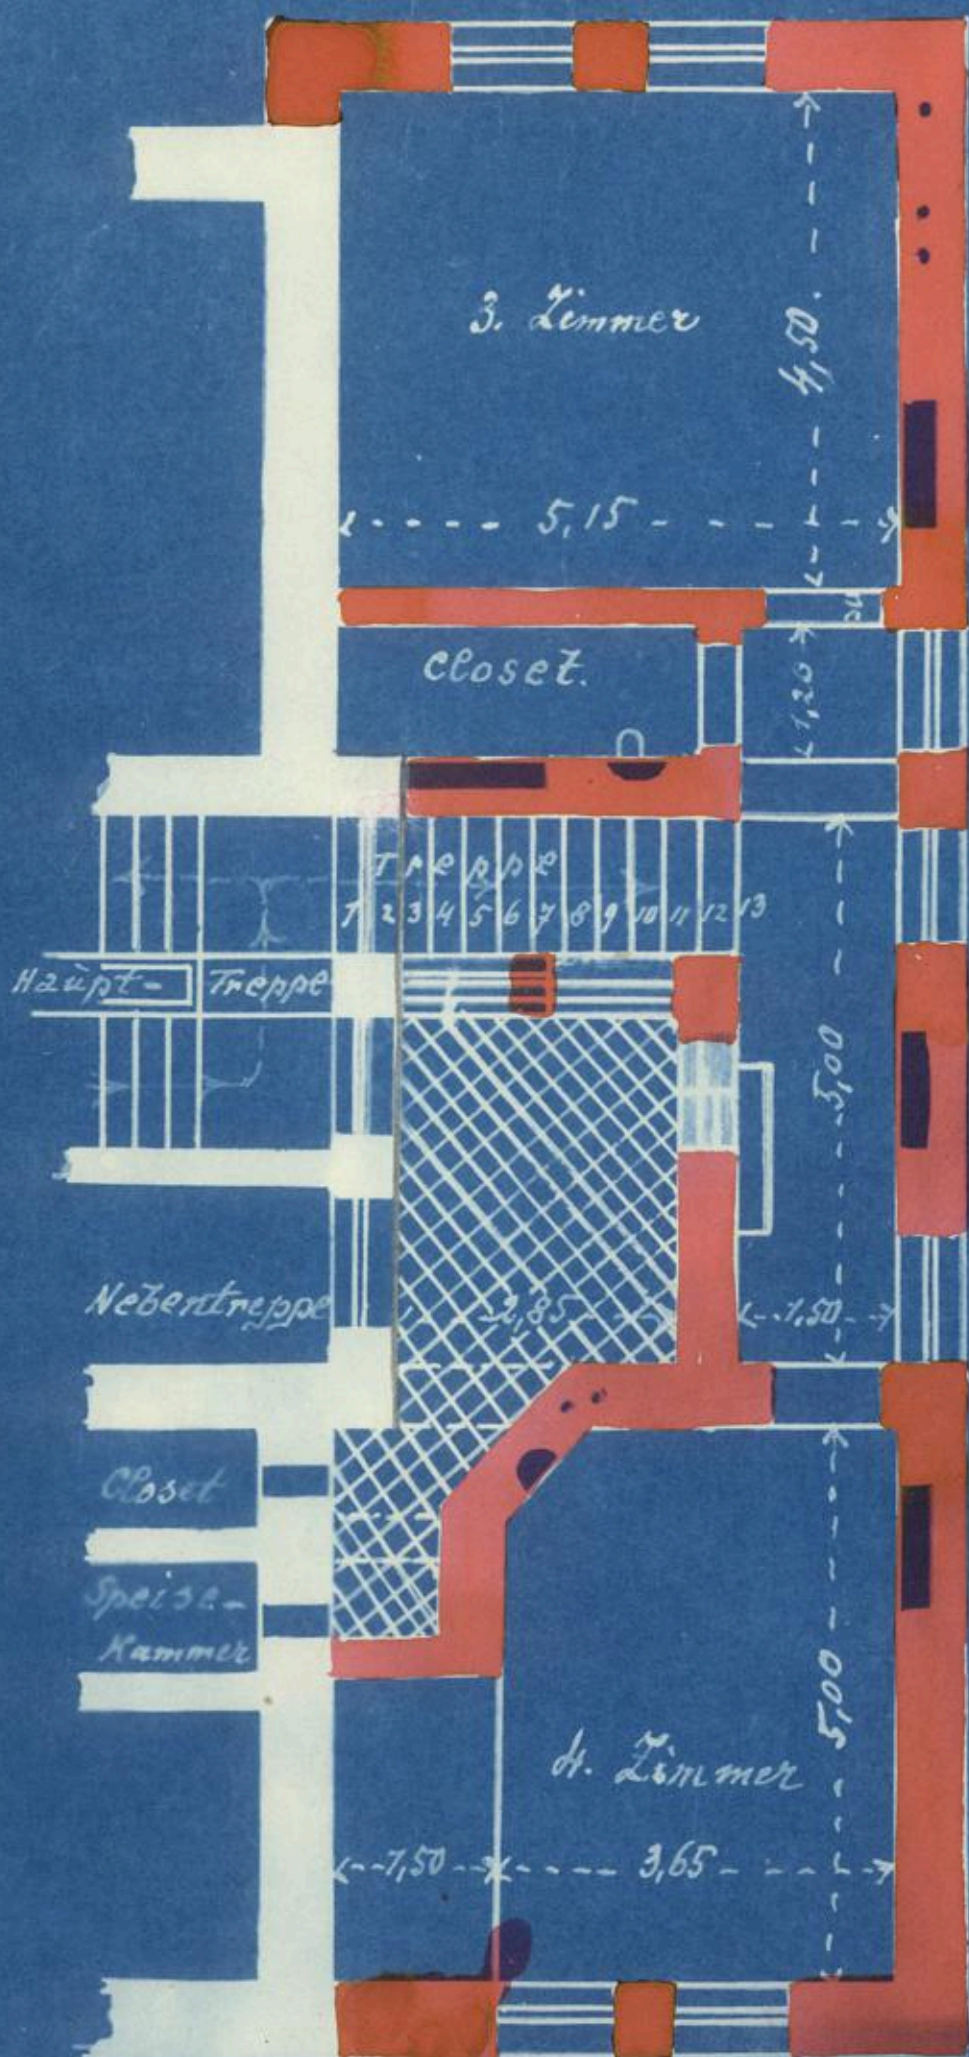

OBERGESCHOSS.