





Rhein - Sieg Eisenbahn-A.G.

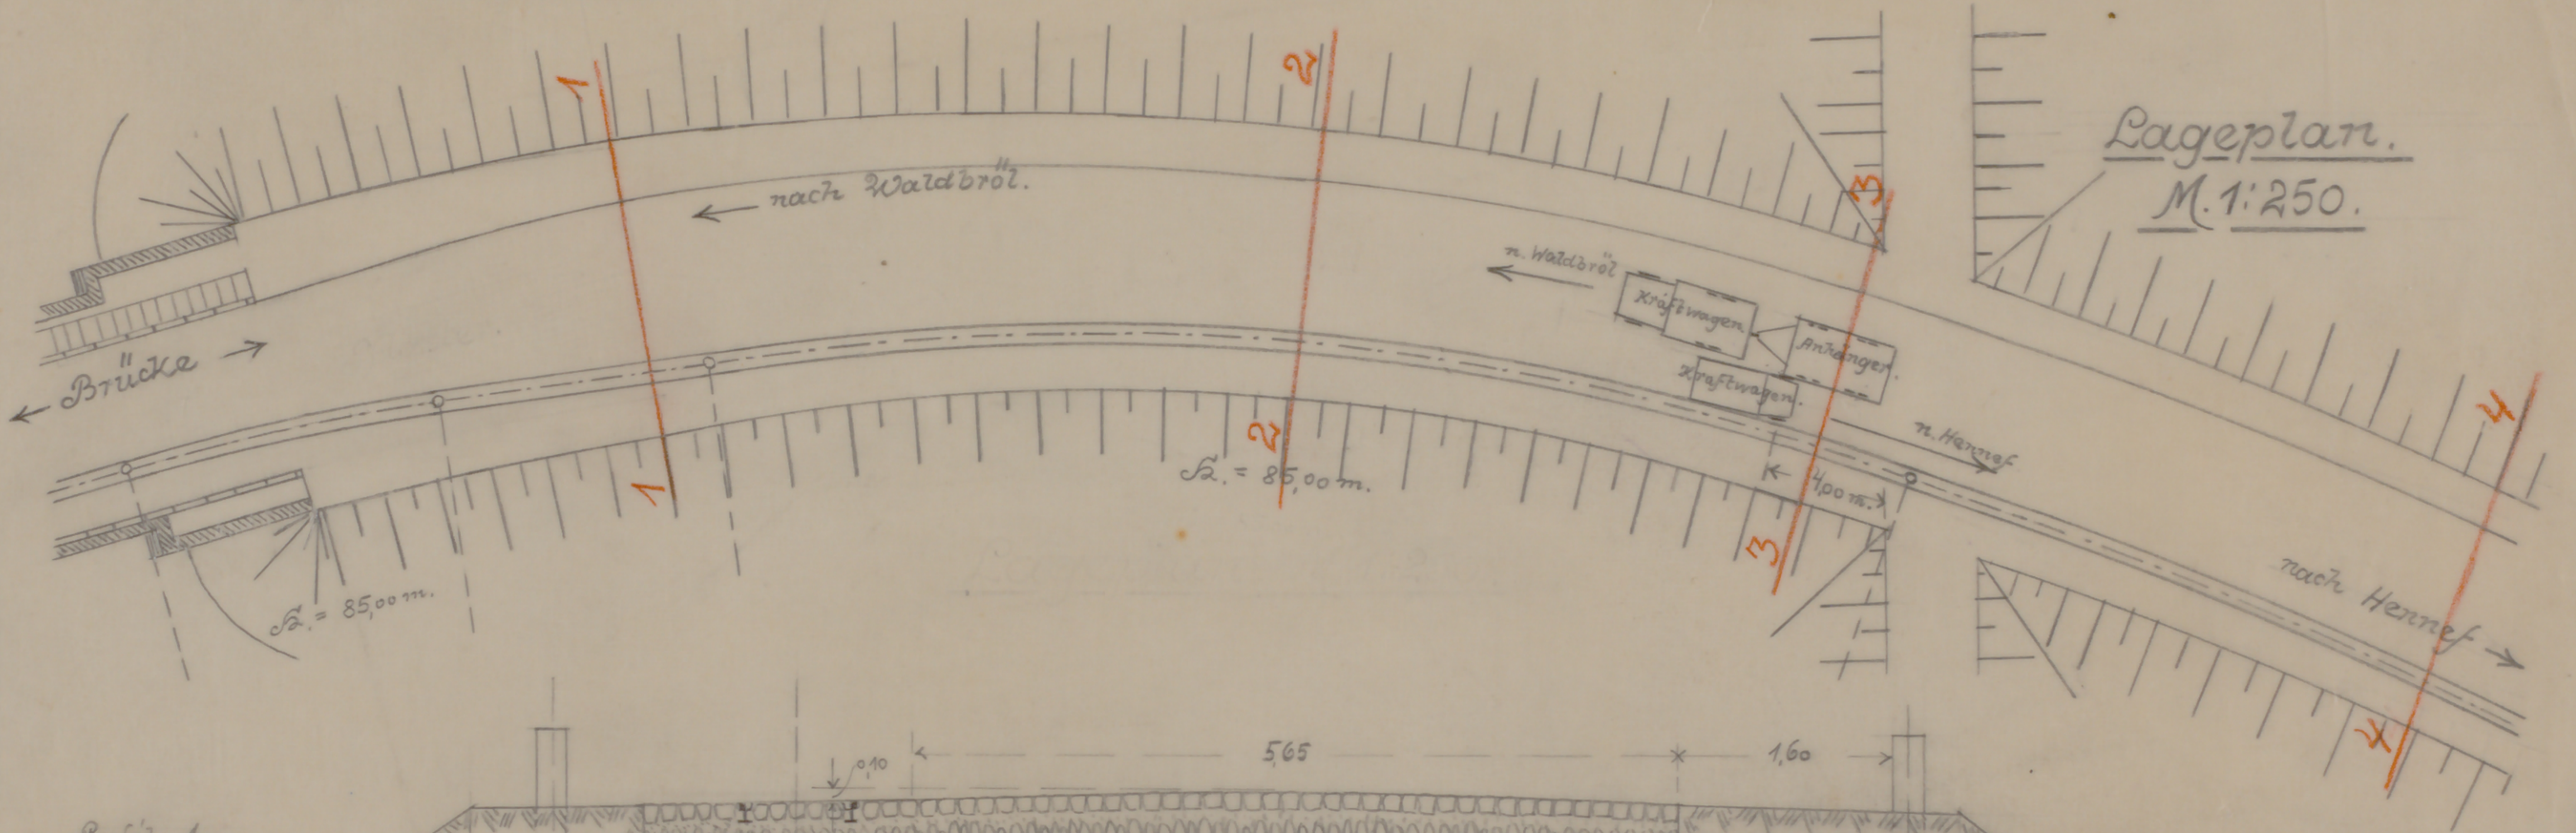


Profil 1.

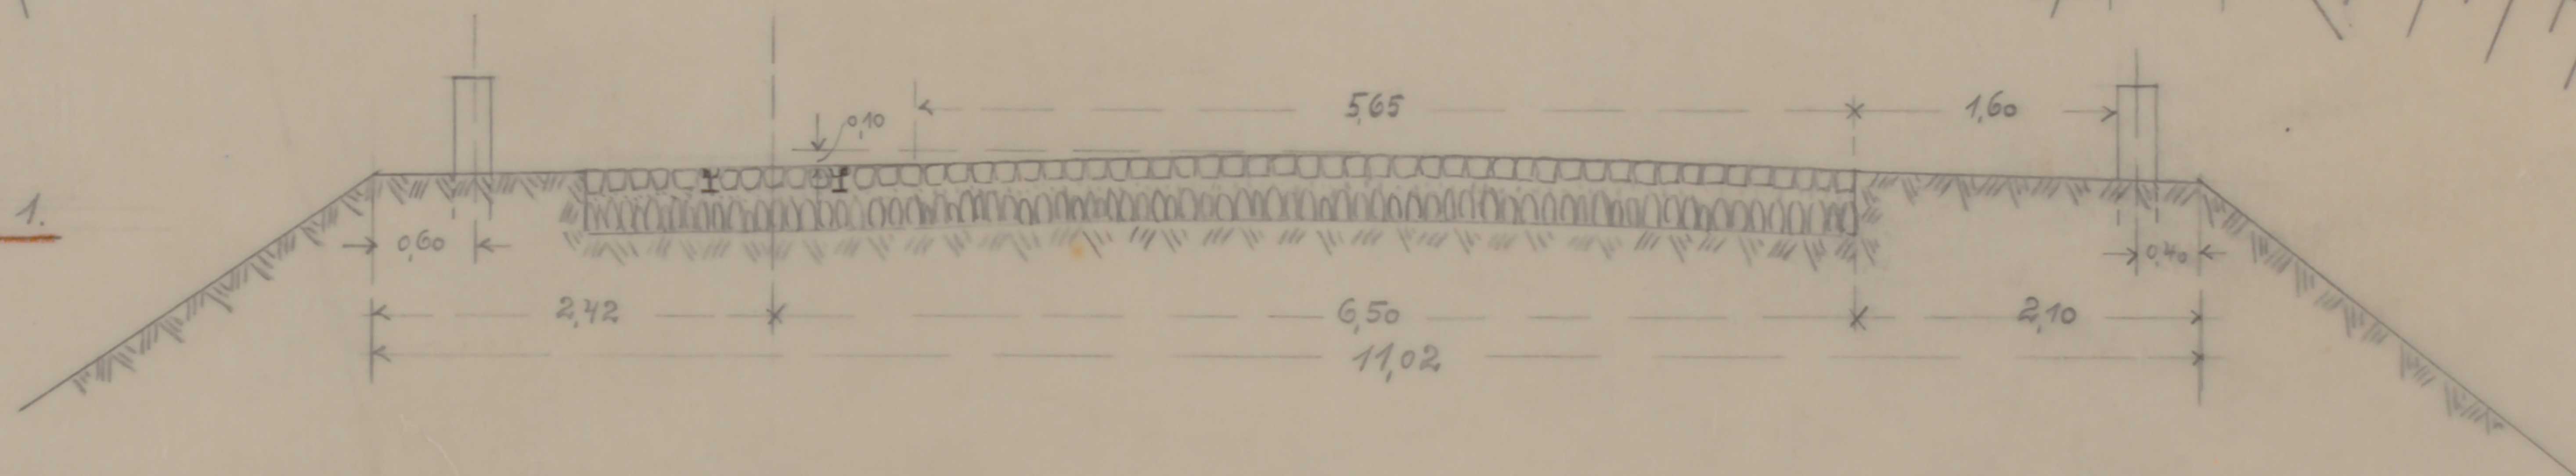


Profil 2.

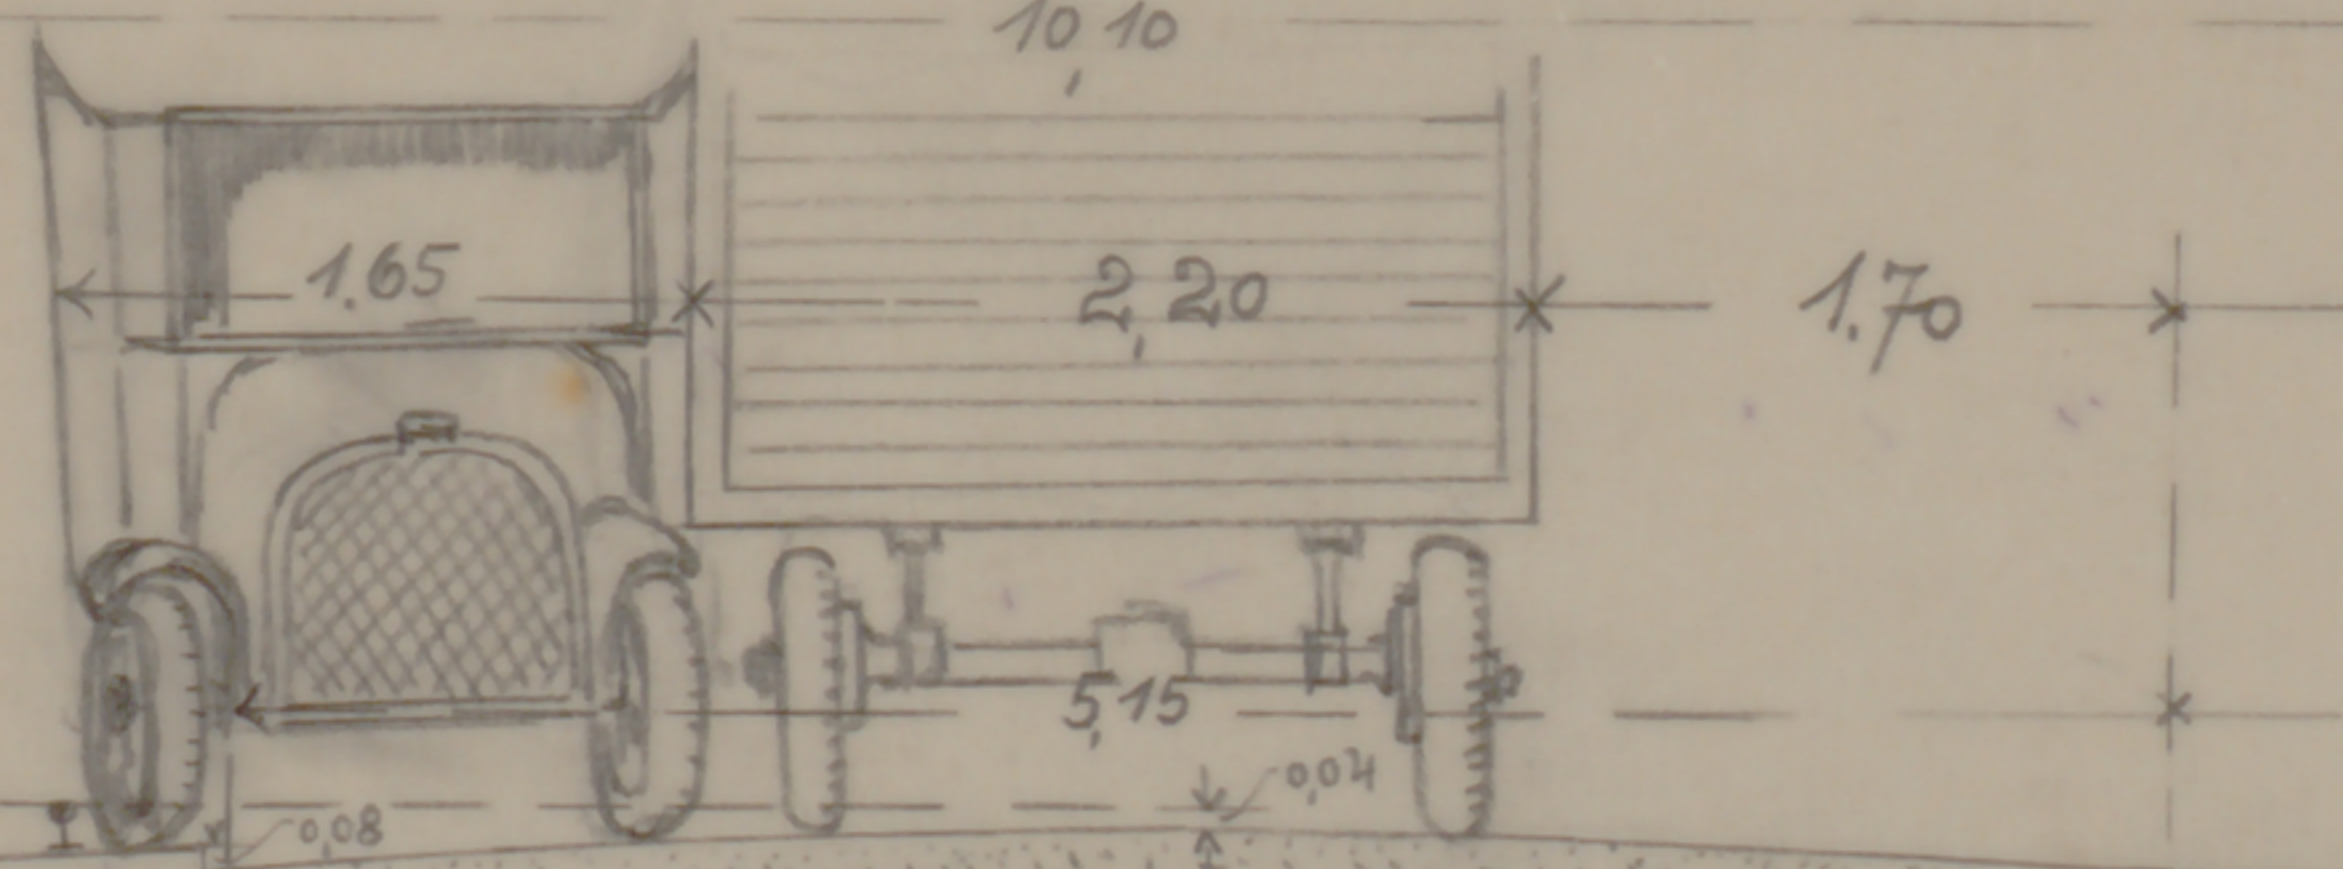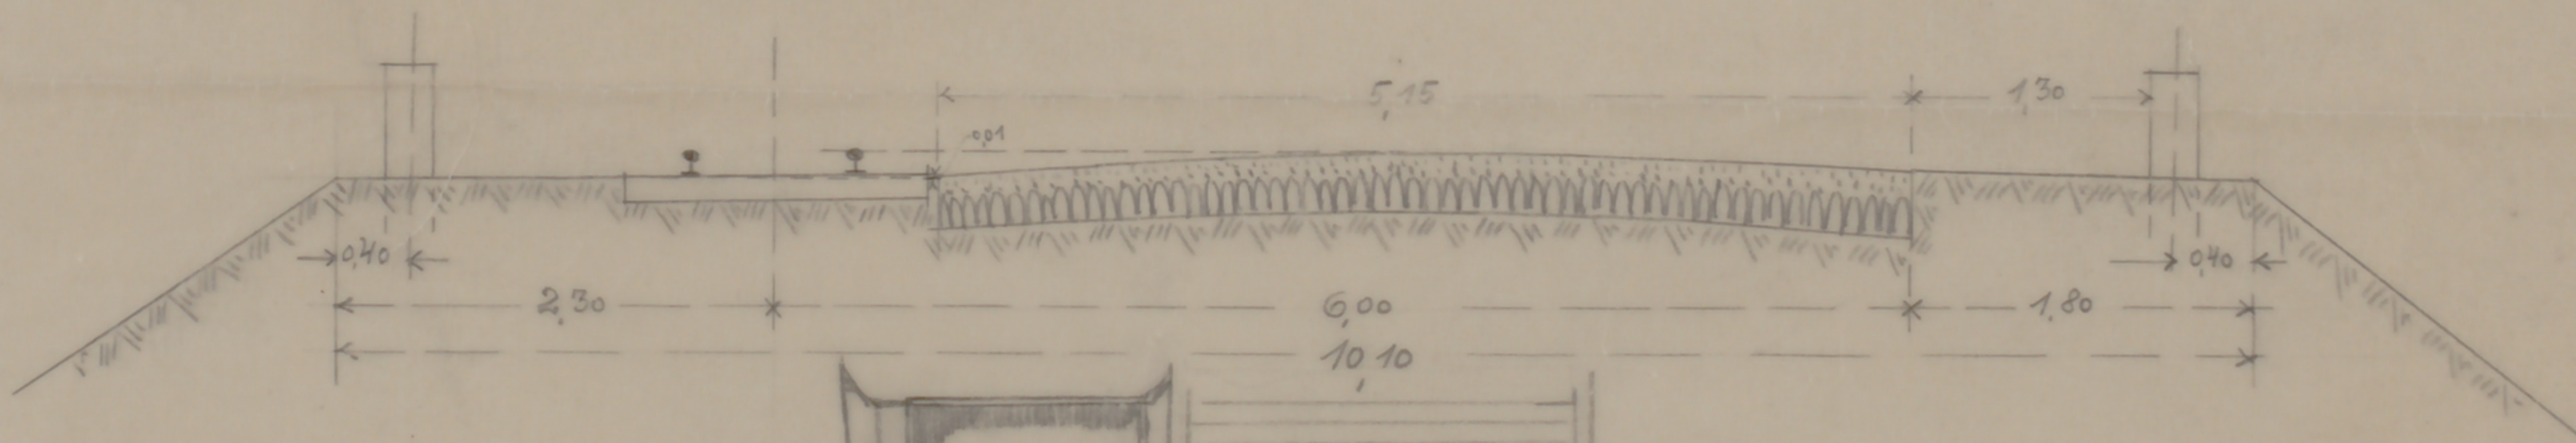

Profil 3.

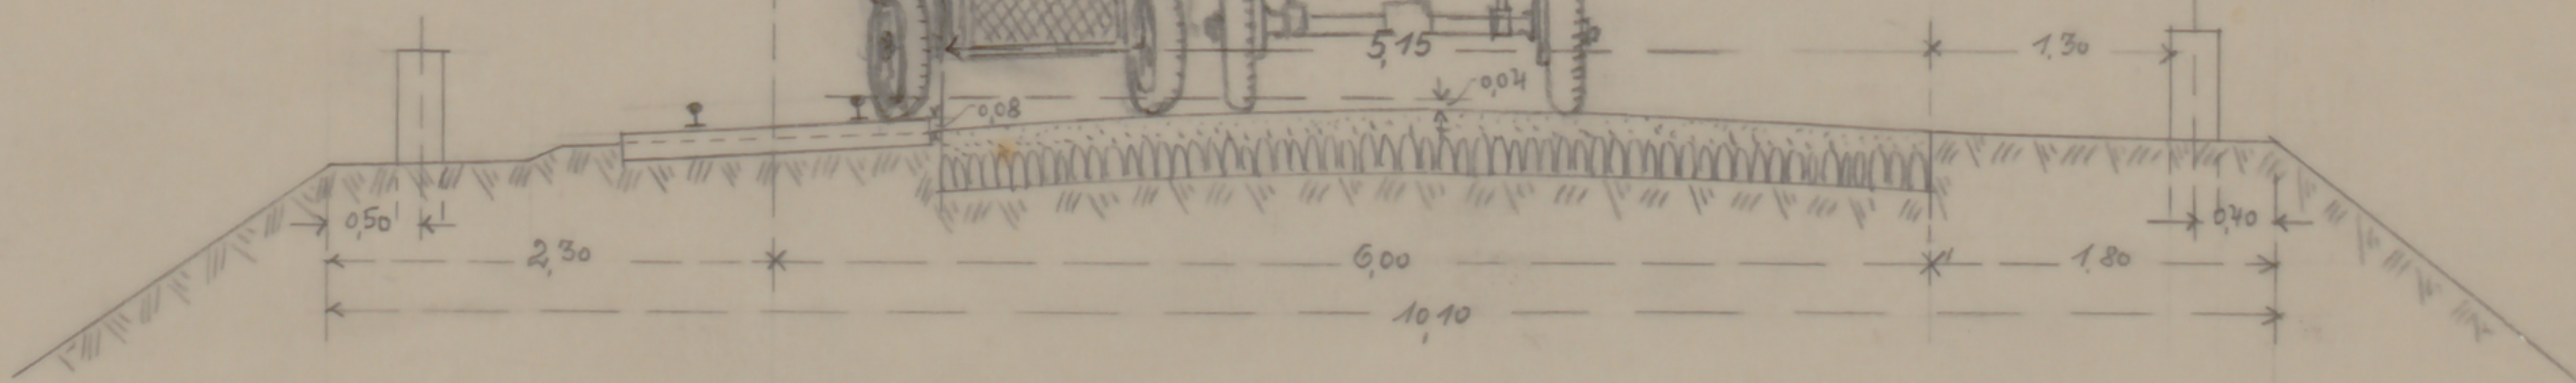

Profil 4.

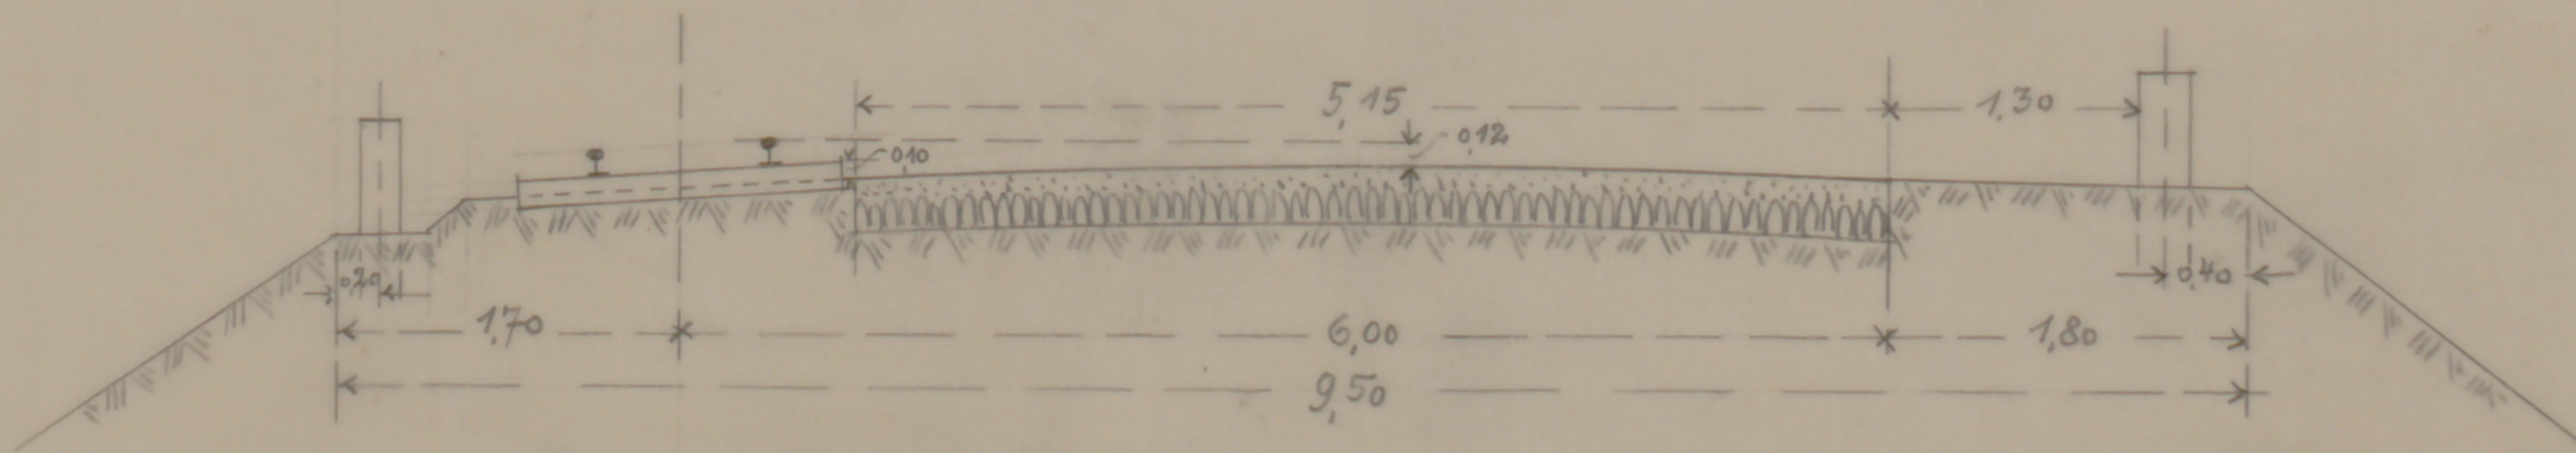

Querprofile M. 1:50.

Beuel, im Nov. 1928.