
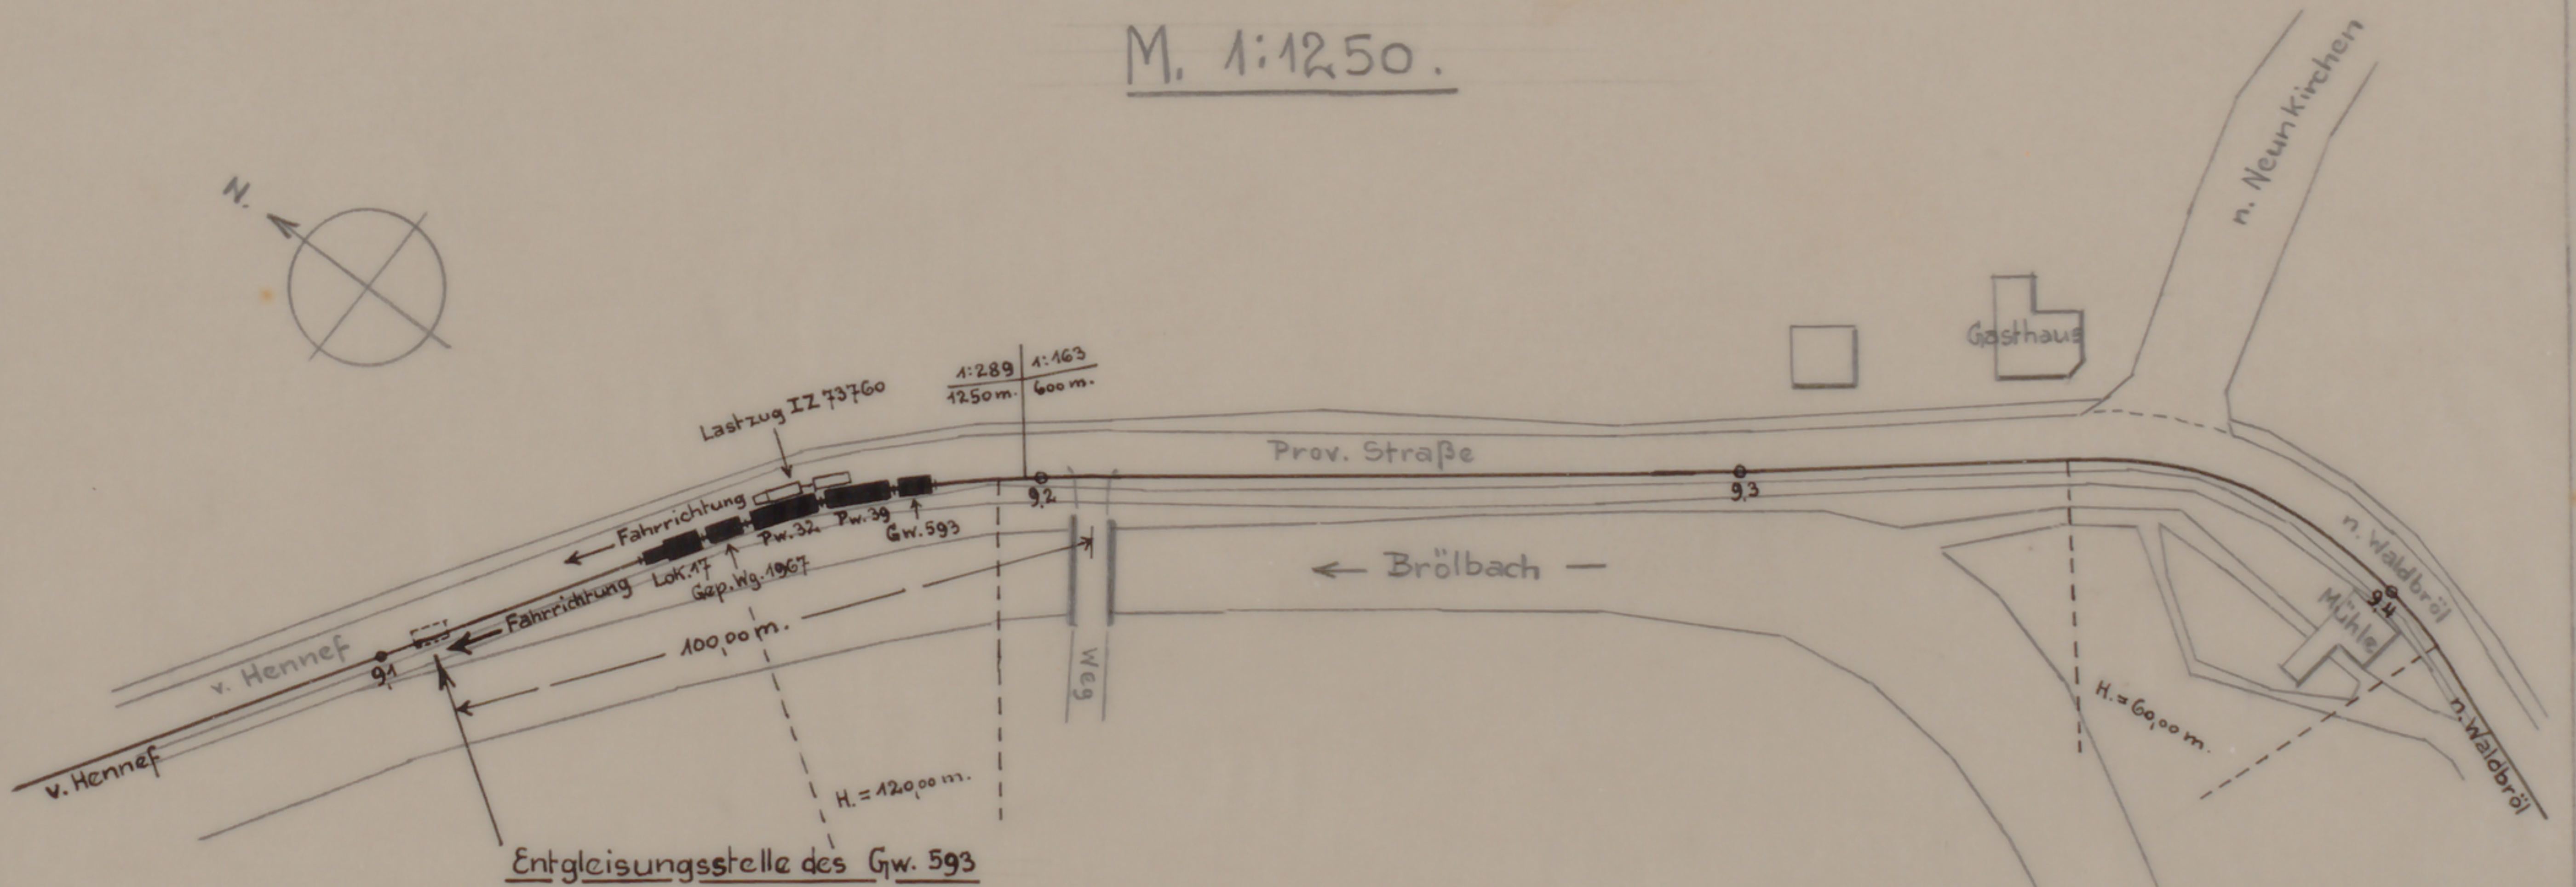


Rhein-Sieg Eisenbahn-A.-G.

Lageplan.

M. 1:1250.

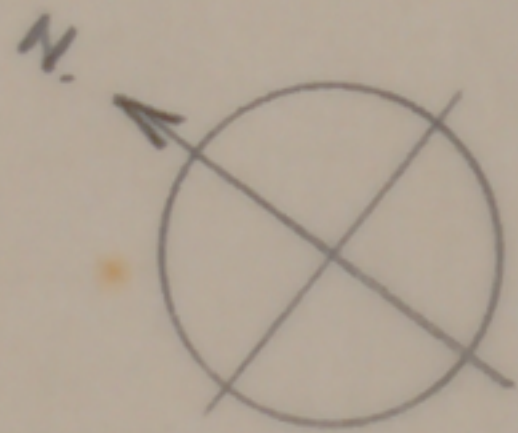

M-8AN

Beuel, im April 1937. B.

501124112