


BLOCK CHARLOTTENBURG

— REIHENSTELLEN —

10

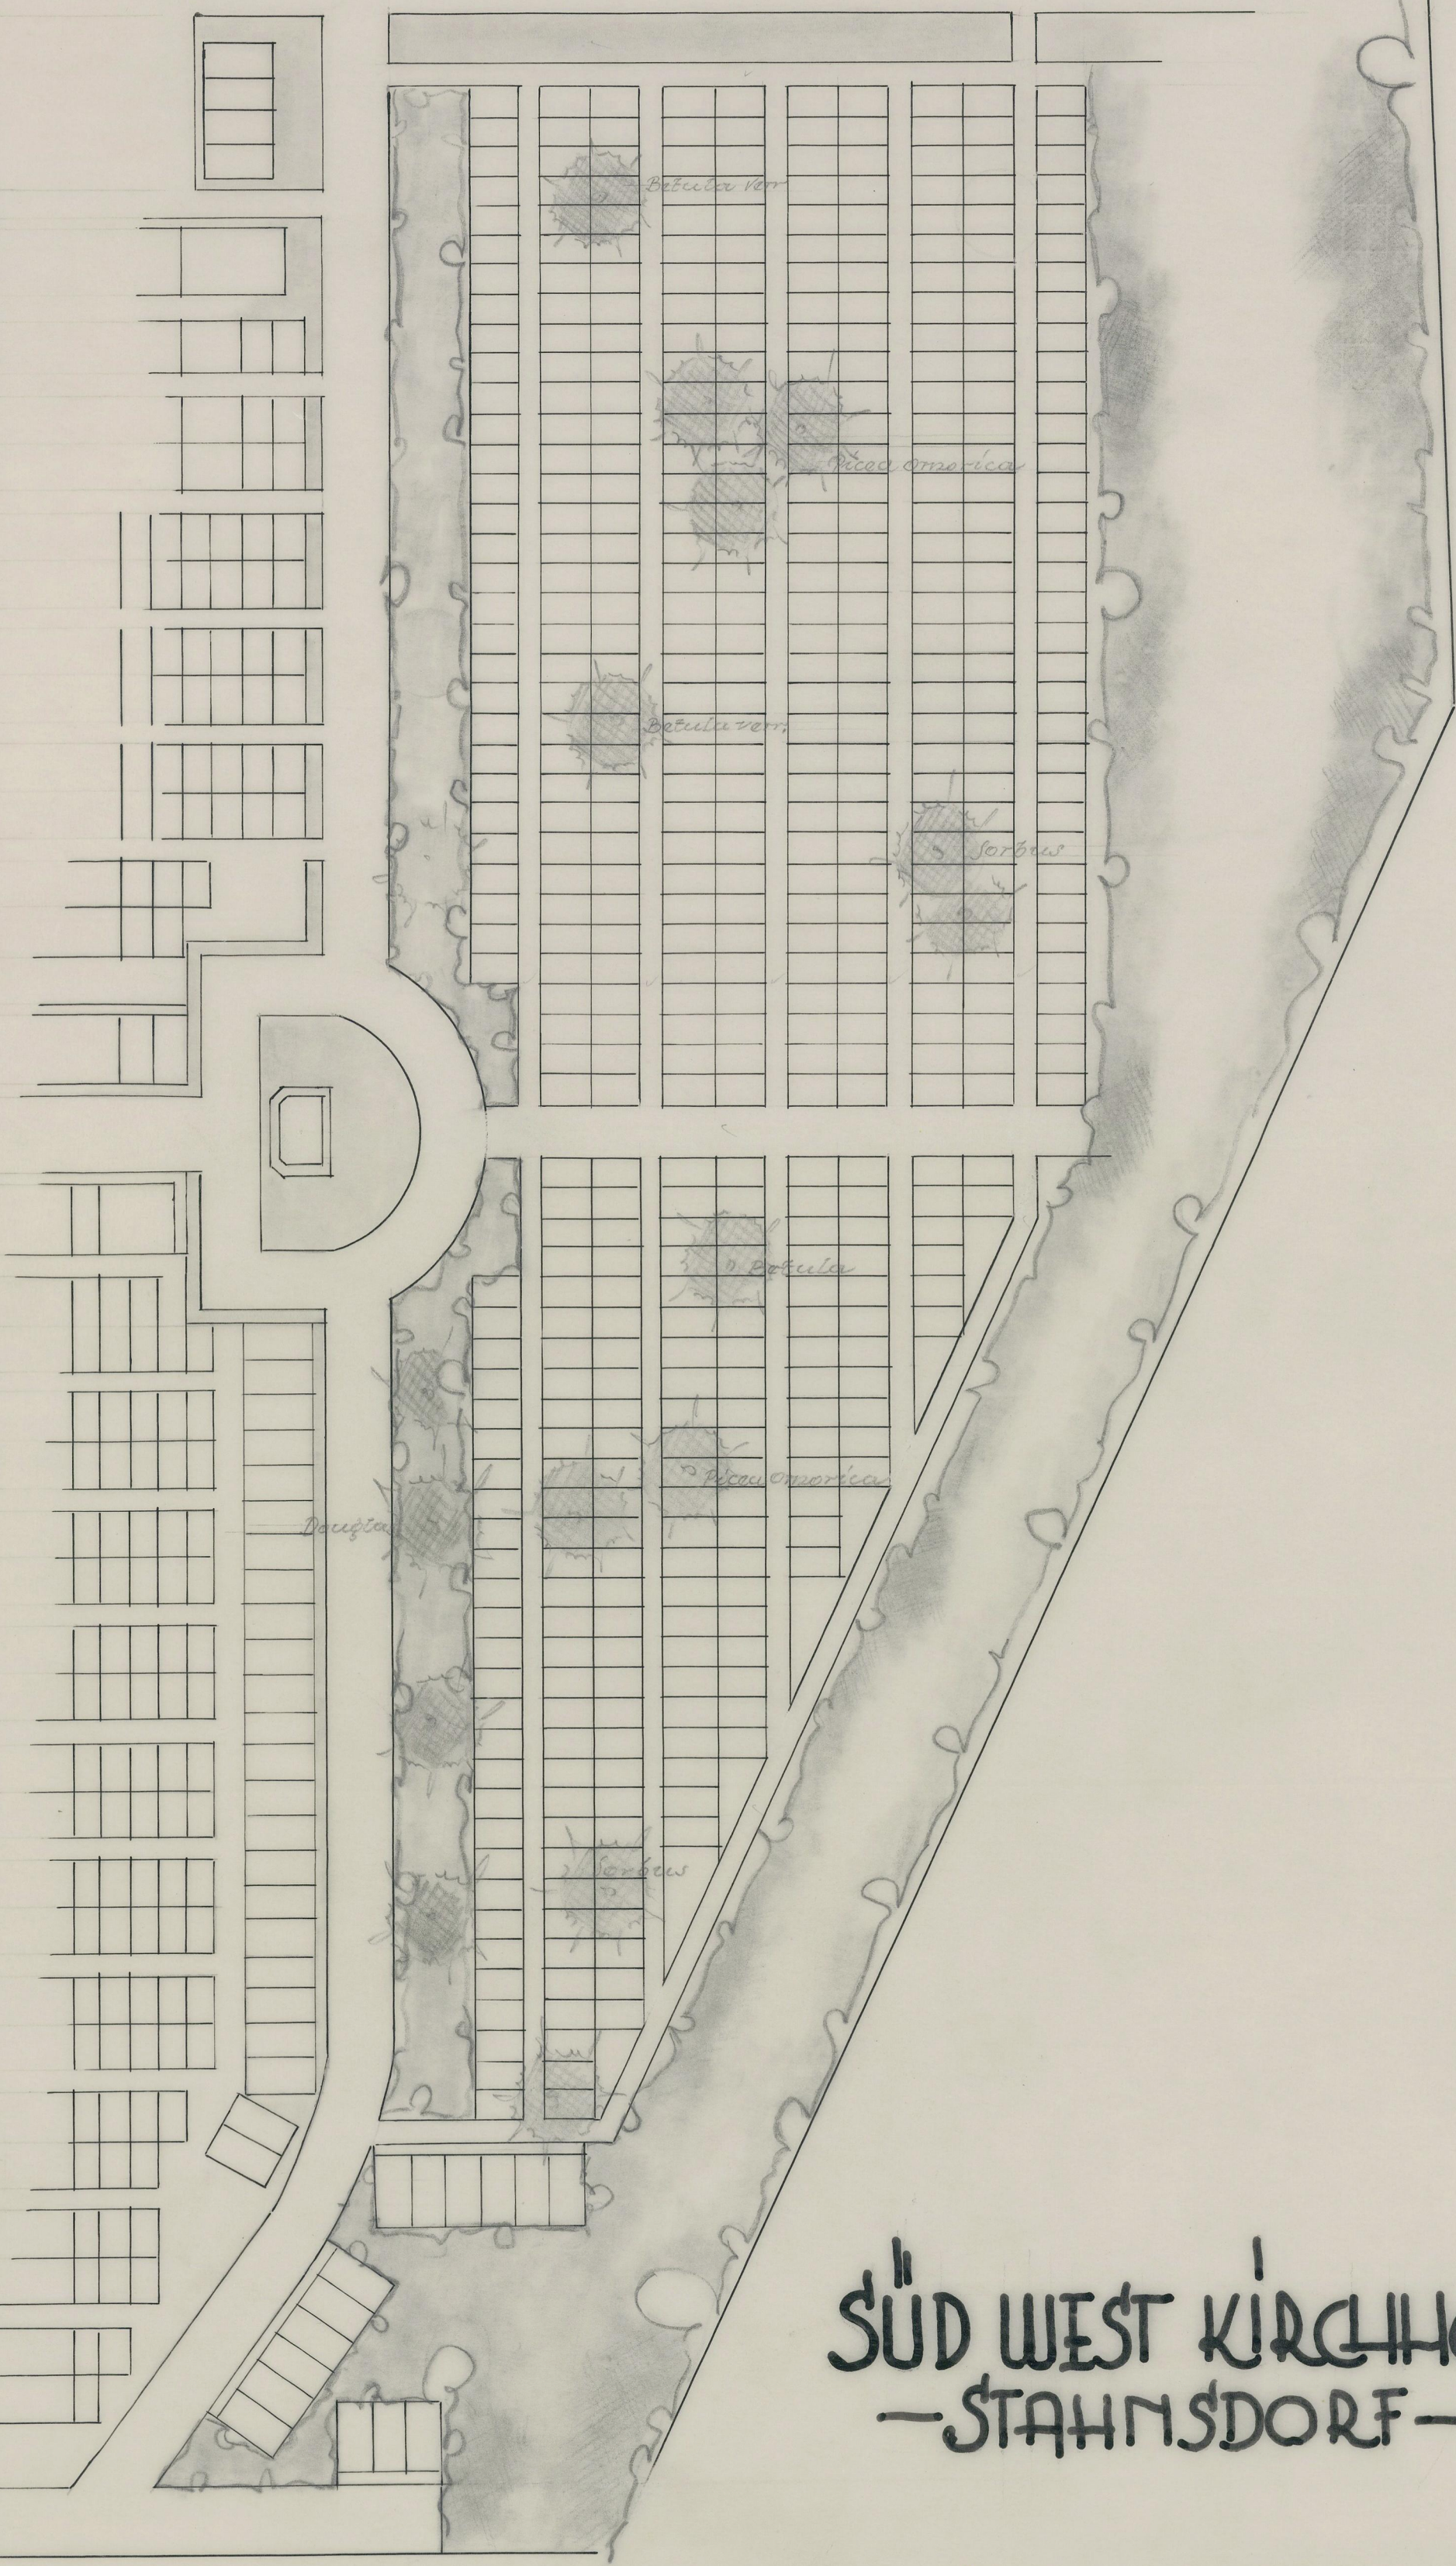

SÜD WEST KIRCHHOF
— STAHLSDORF — OKT. 39

11: 1:250

W. W. H.
Gartenamtsleiter

20
J
39